


PROPOSED LAY OUT PLAN OF  
 "BHAIRON NAGAR"  
 THE SHIVA CO-OPERATIVE HOUSING  
 SOCIETY LTD JAIPUR.  
 KHASARANI VILLAGE CHAKCHODHA  
 WAS NO 2 TEN. JAIPUR.  
 ON HATWARA ROAD JAIPUR.  
 SCALE 1/4" = 1' INCH.

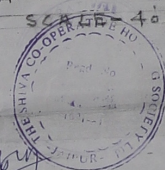


*Olepy*  
 Nand Lal  
 President  
 The Shiva Co-operative Housing  
 Society Ltd, JAIPUR


196

ROADS

MOTHER'S LAND SCHOOL

← TO E.S.I HOSPITAL HATWARA ROAD

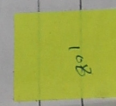

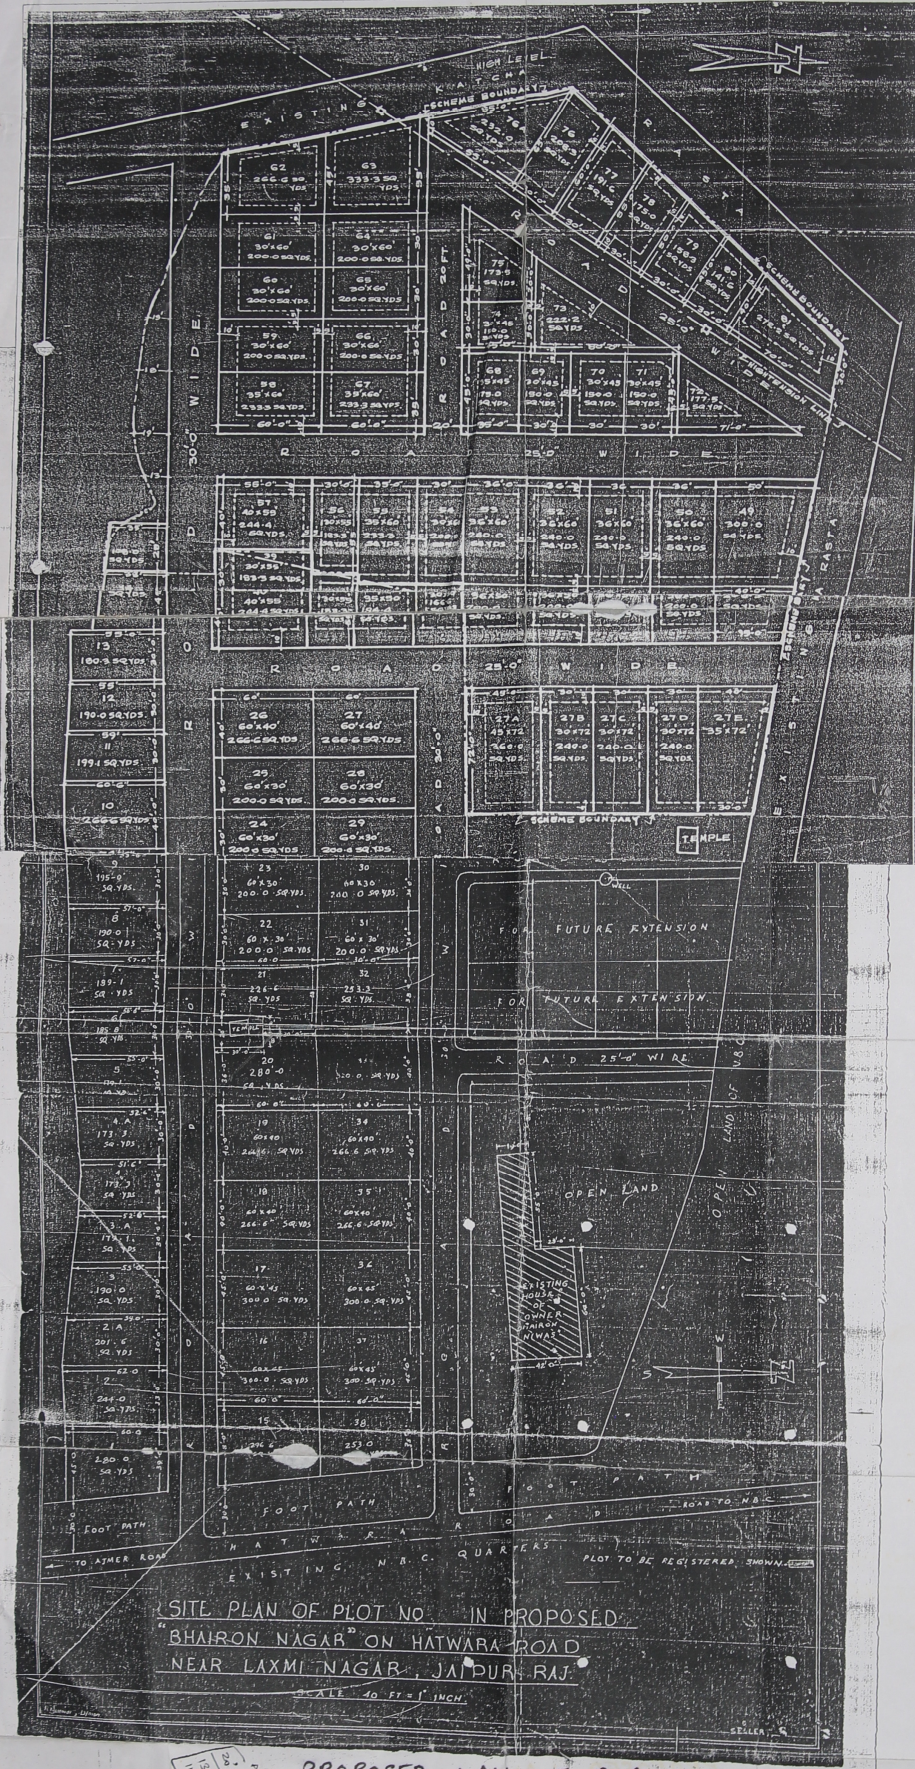

SITE PLAN OF PLOT NO. IN PROPOSED  
 "BHAIRON NAGAR" ON HATWARA ROAD  
 NEAR LAXMI NAGAR, JAIPUR, RAJ.

PROPOSED LAY-OUT PLAN OF  
 "BHAIRON NAGAR" THE SHIVA  
 CO-OPERATIVE HOUSING SOCIETY LTD.  
 ON KHASARA No. 5, 6, 9 VILLAGE-CHAKCHOOHAWAS  
 No. 2, TEHSIL-JAIPUR ON HATWARA ROAD JAIPUR  
 SCALE - 40 FT. to An Inch.

RECORD  
 15/11/54  
 15/11/54  
 15/11/54