


P. I SURVEY MAP OF AMBEY NAGAR SCHEME NO. 21 UNDER
 SHILPACHARYA VISHWAKARMA GRAH NIRMAN SAHKARI SAMITI
 LTD. JAIPUR REGD NO. 2541/7 ON KALWAR ROAD
 SHOTWARA JAIPUR.


31-1-1972

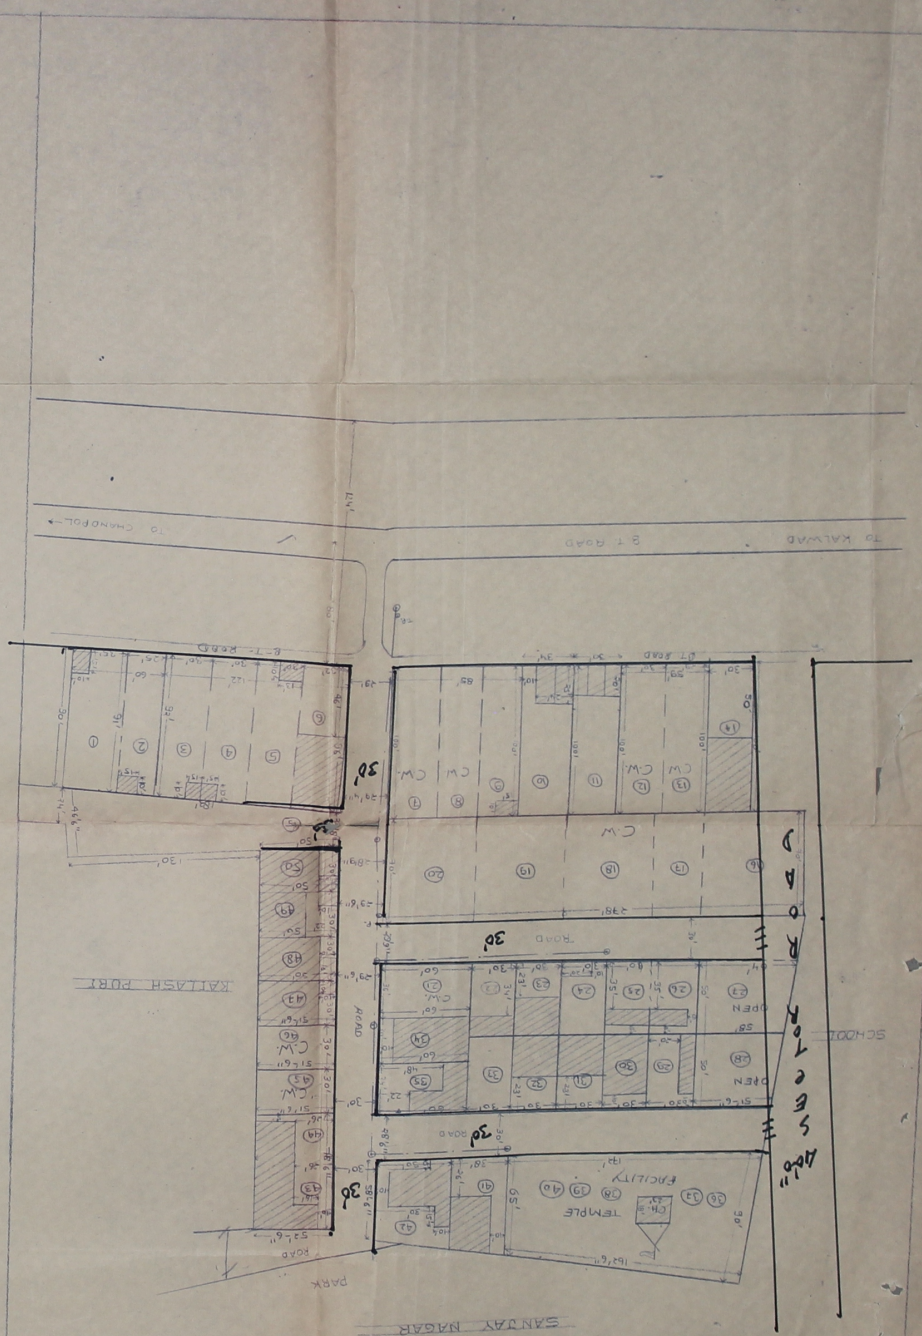

420' 0"

Total No. of Plot - 50
 Existing Plot - 28

KEY PLAN NOT TO SCALE

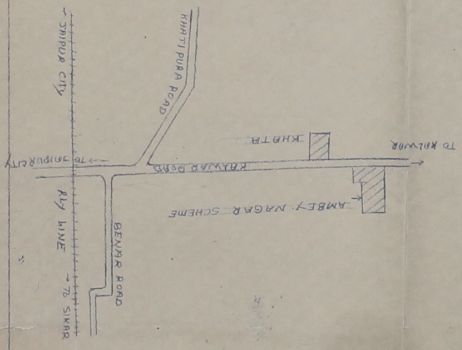

SCALE 1" = 50'





31-1-1972
 P.I.D. - 21

22

LAY-OUT PLAN OF AMBEY NAGAR

SCHEME No. 21 UNDER SHILPACHARYA VISHWAKARMA
 GRAH NIRMAN SAHKARI SAMITI LTD. JAIPUR.
 ON KALWAR ROAD, JHOTWARA, JAIPUR.


REGD. No. 2541/L

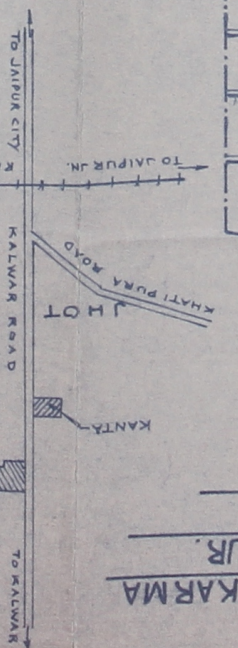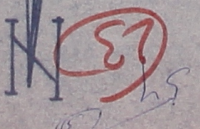

KEY PLAN

SCALE:- 1 INCH = 50 FT.

(NOT TO SCALE)

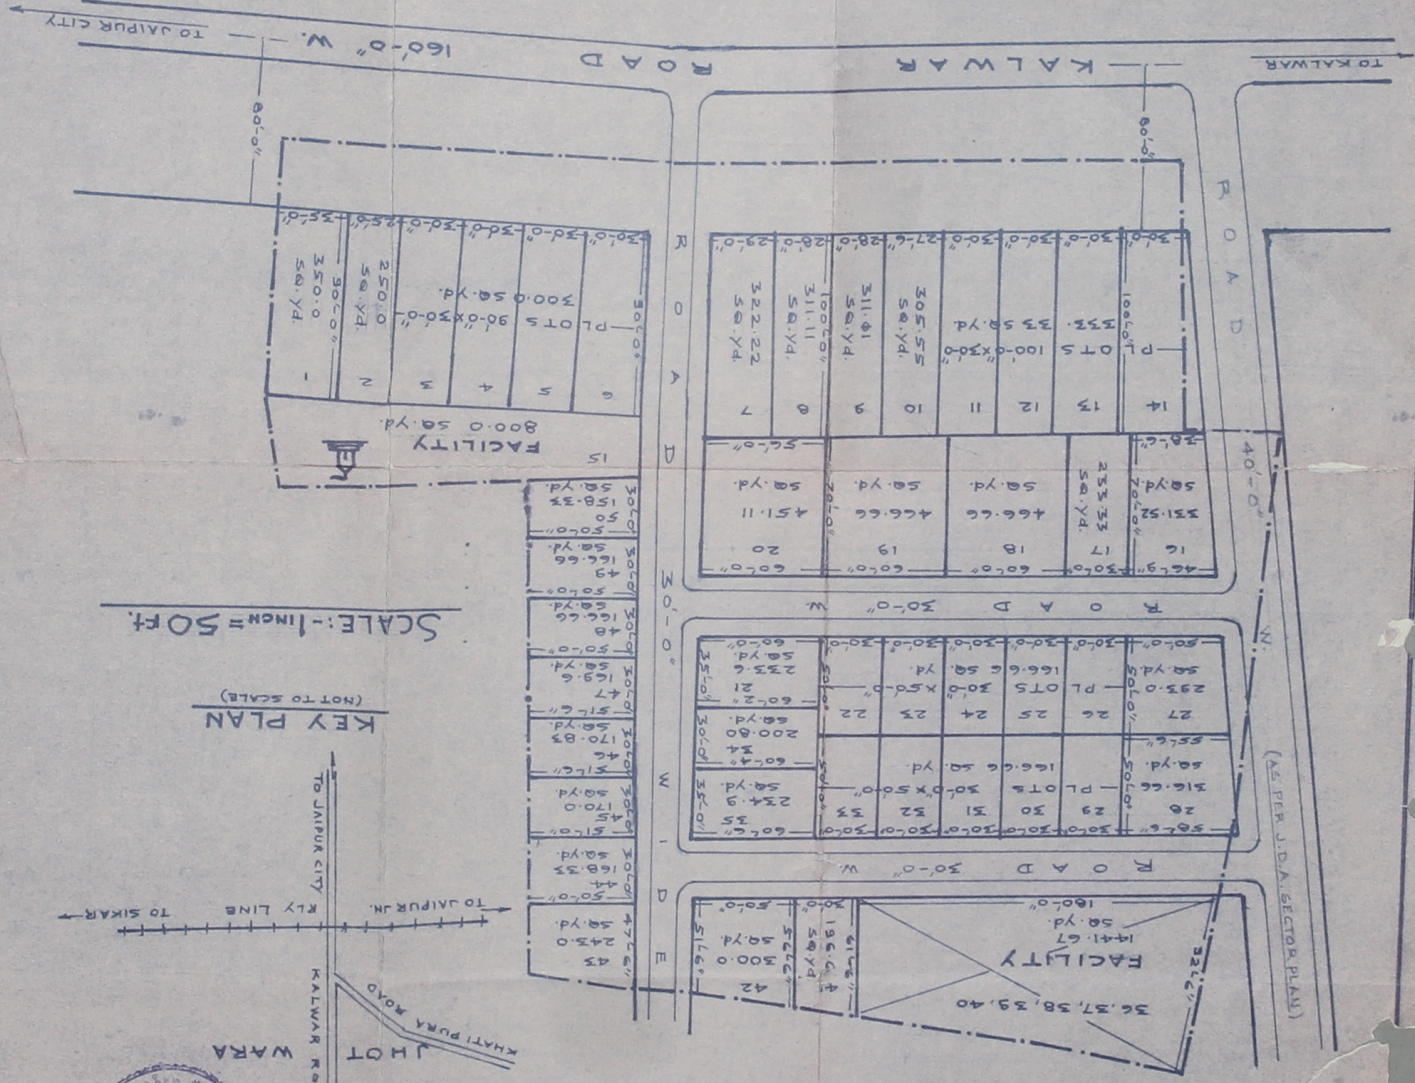


AREA ANALYSIS

S.No.	LAND USE	AREA IN SQ. YD.	%
1.	PLOTS AREA	11280.76	60.0
2.	ROADS AREA	5204.44	27.84
3.	FACILITY AREA	2241.67	12.16
	TOTAL AREA	18726.87	100.0

(AS PER J.D.A. SECTOR PLAN)

PRESIDENT / SECRETARY
 KHASRA No. _____
 GRAM:- _____

LAY-OUT PLAN OF SCHEME NOZIAMBE NAGAR
 SHILPA CHARYA VISHWAKARMA GRAHA-NIRMAN SAHAKARI
 SAMITI L. T. D. JAIPUR.
 ON KALWAR ROAD JHOTWARA JAIPUR

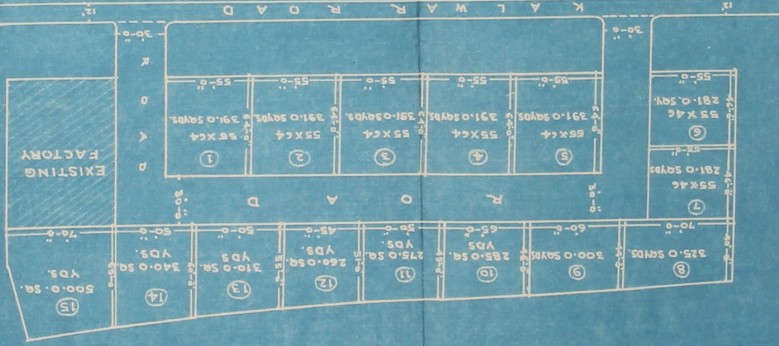

SCALE: 1"=50 FEET

VILAGE = JHOTWARA
 TEHSIL = JAIPUR
 KHASARA NO.
 RAKABA BIGHA = BISWA
 2
 3
 AREA OF PLOTS = 512.05 aysds
 AREA OF ROAD = 1400.05 aysds
 TOTAL AREA = 6512.05 aysds

सर्वेक्षण प्रतिवेदन सं. ११७१
 १९६१



24


8

LAY OUT PLAN OF 'AMBHEY NAGAR'
 SCHEME No. 21 UNDER SHILPACHARYA VISHWAKARMA
 GRAH NIRMAN SAHKARI SAMITI LTD. JAIPUR.
 ON KALWAR ROAD, JHOTWARA, JAIPUR.

REGD. No. 2541/L



22

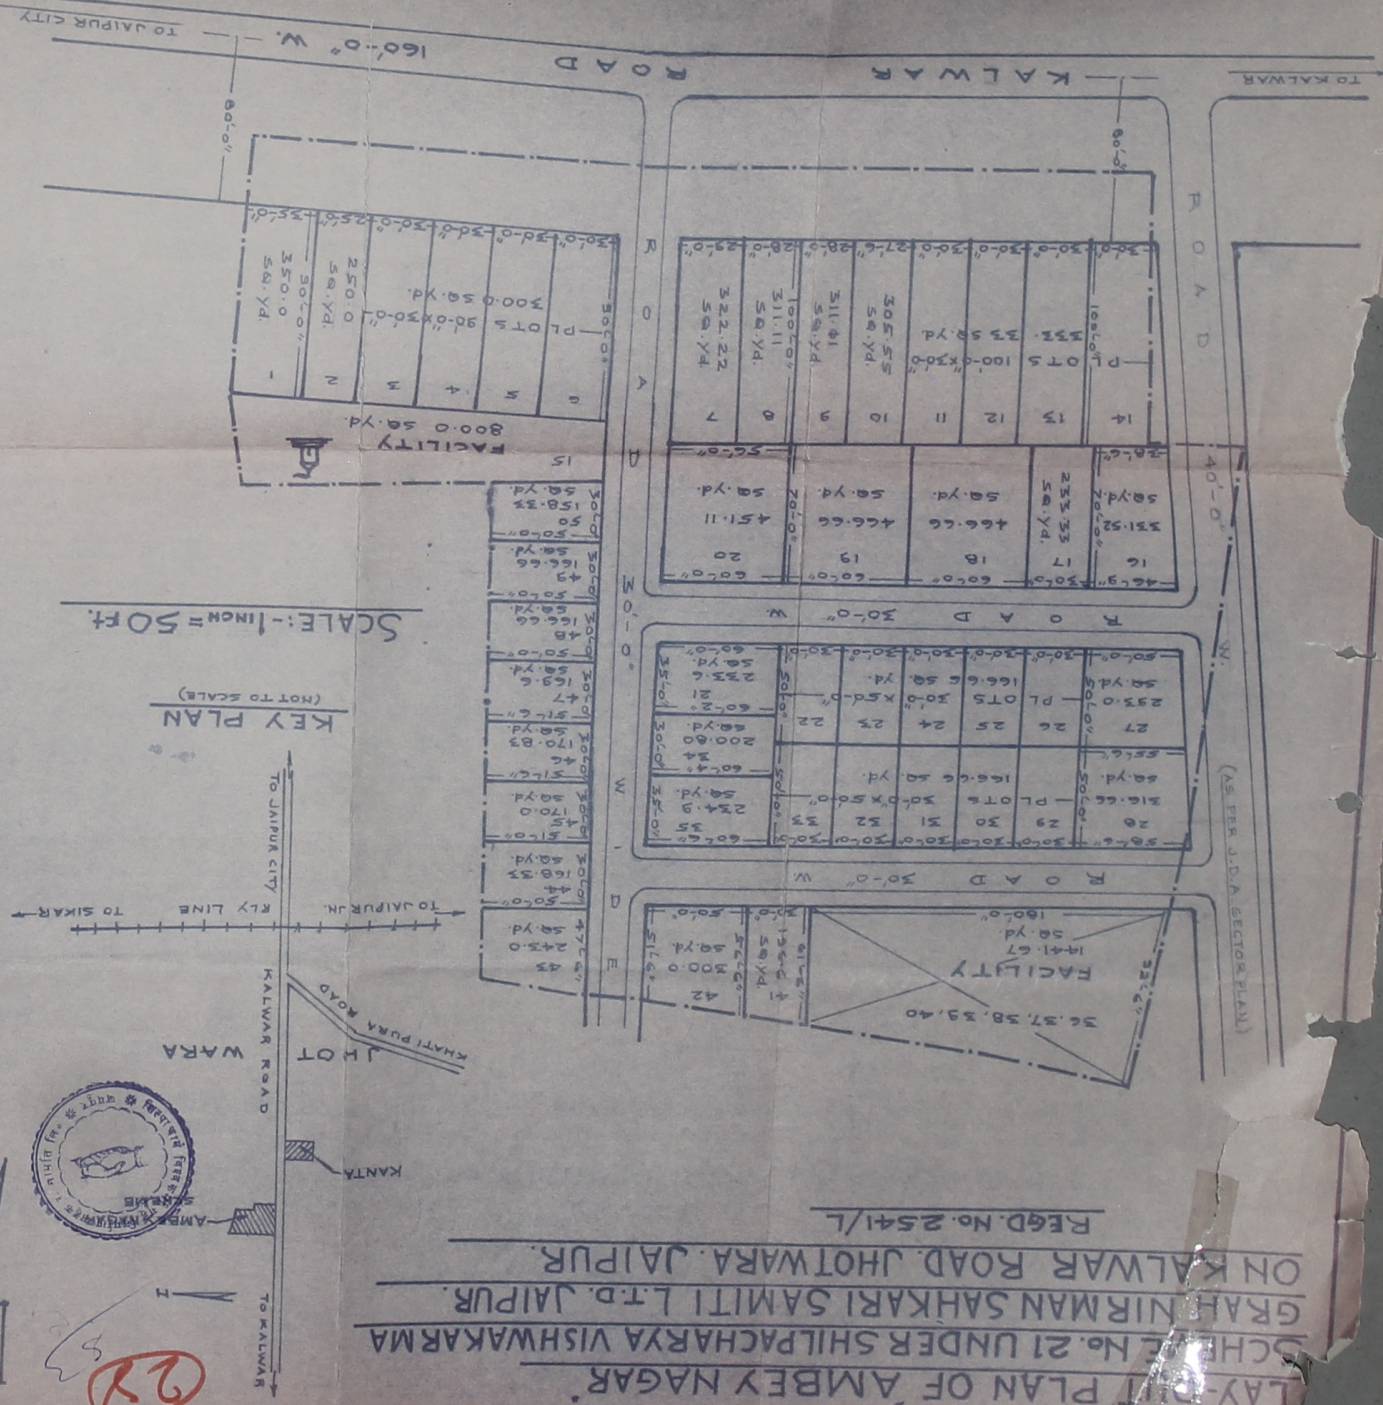

KEY PLAN
 (NOT TO SCALE)

SCALE:- 1 INCH = 50 FT.

AREA ANALYSIS


S.No.	LAND USE	AREA IN SQ. YD.	%
1	PLOTS AREA	1128.07	60.0
2	ROADS AREA	520.44	27.84
3	FACILITY AREA	224.17	12.16
	TOTAL AREA	1872.67	100.0

PRESIDENT / SECRETARY
 निदेशक/सचिव
 राजीव गांधी नगर, जापुर


LAY-OUT PLAN OF "AMBHEY NAGAR"
 SCHEME No. 21 UNDER SHILPACHARYA VISHWAKARMA
 GRAH NIRMAN SAKKARI SAMITI LTD. JAIPUR.
 ON KALWAR ROAD, JHOTWARA, JAIPUR. (RAJ.)

REGD No. 2541/L

159(A)

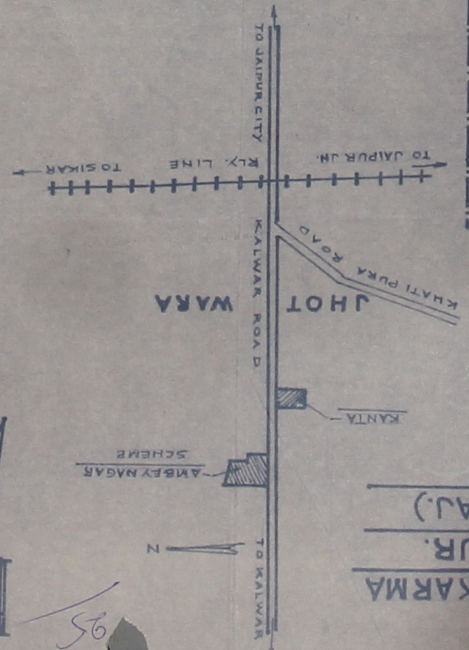

KEY PLAN
 SCALE:- 1 INCH = 50 FT.
 (NOT TO SCALE)

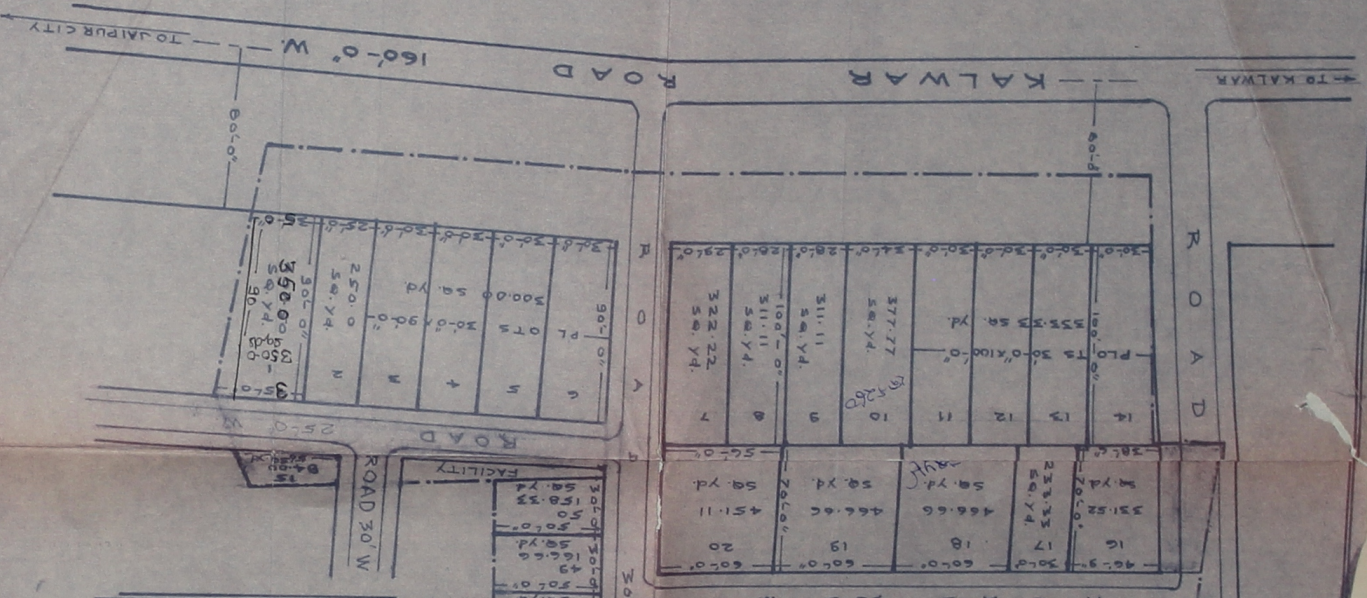

AREA ANALYSIS

S.No	LAND USE	AREA IN SQ. YD.	%
1	PLOTS AREA	11280.76	60.0
2	ROADS AREA	5204.44	27.84
3	FACILITY AREA	2241.57	12.16
	TOTAL AREA	18726.87	100.0

GRANT:-



PRESIDENT / SECRETARY
 जयपुरी नगरपालिका, जयपुर

95