

LAY-OUT PLAN FOR THE SCHEME OF

"ANAND SHOPPING CENTRE"
 UNDER ANAND BHAWAN AIRMAN STHAKARTI SAMITI LTD.

OPP. VEDHYADHAR SCHEME.


SCALE = 40 FT. 1 INCH.

REGISTRATION NO. 1884/L

28

EXISTING HOUSE



RESERVED LAND

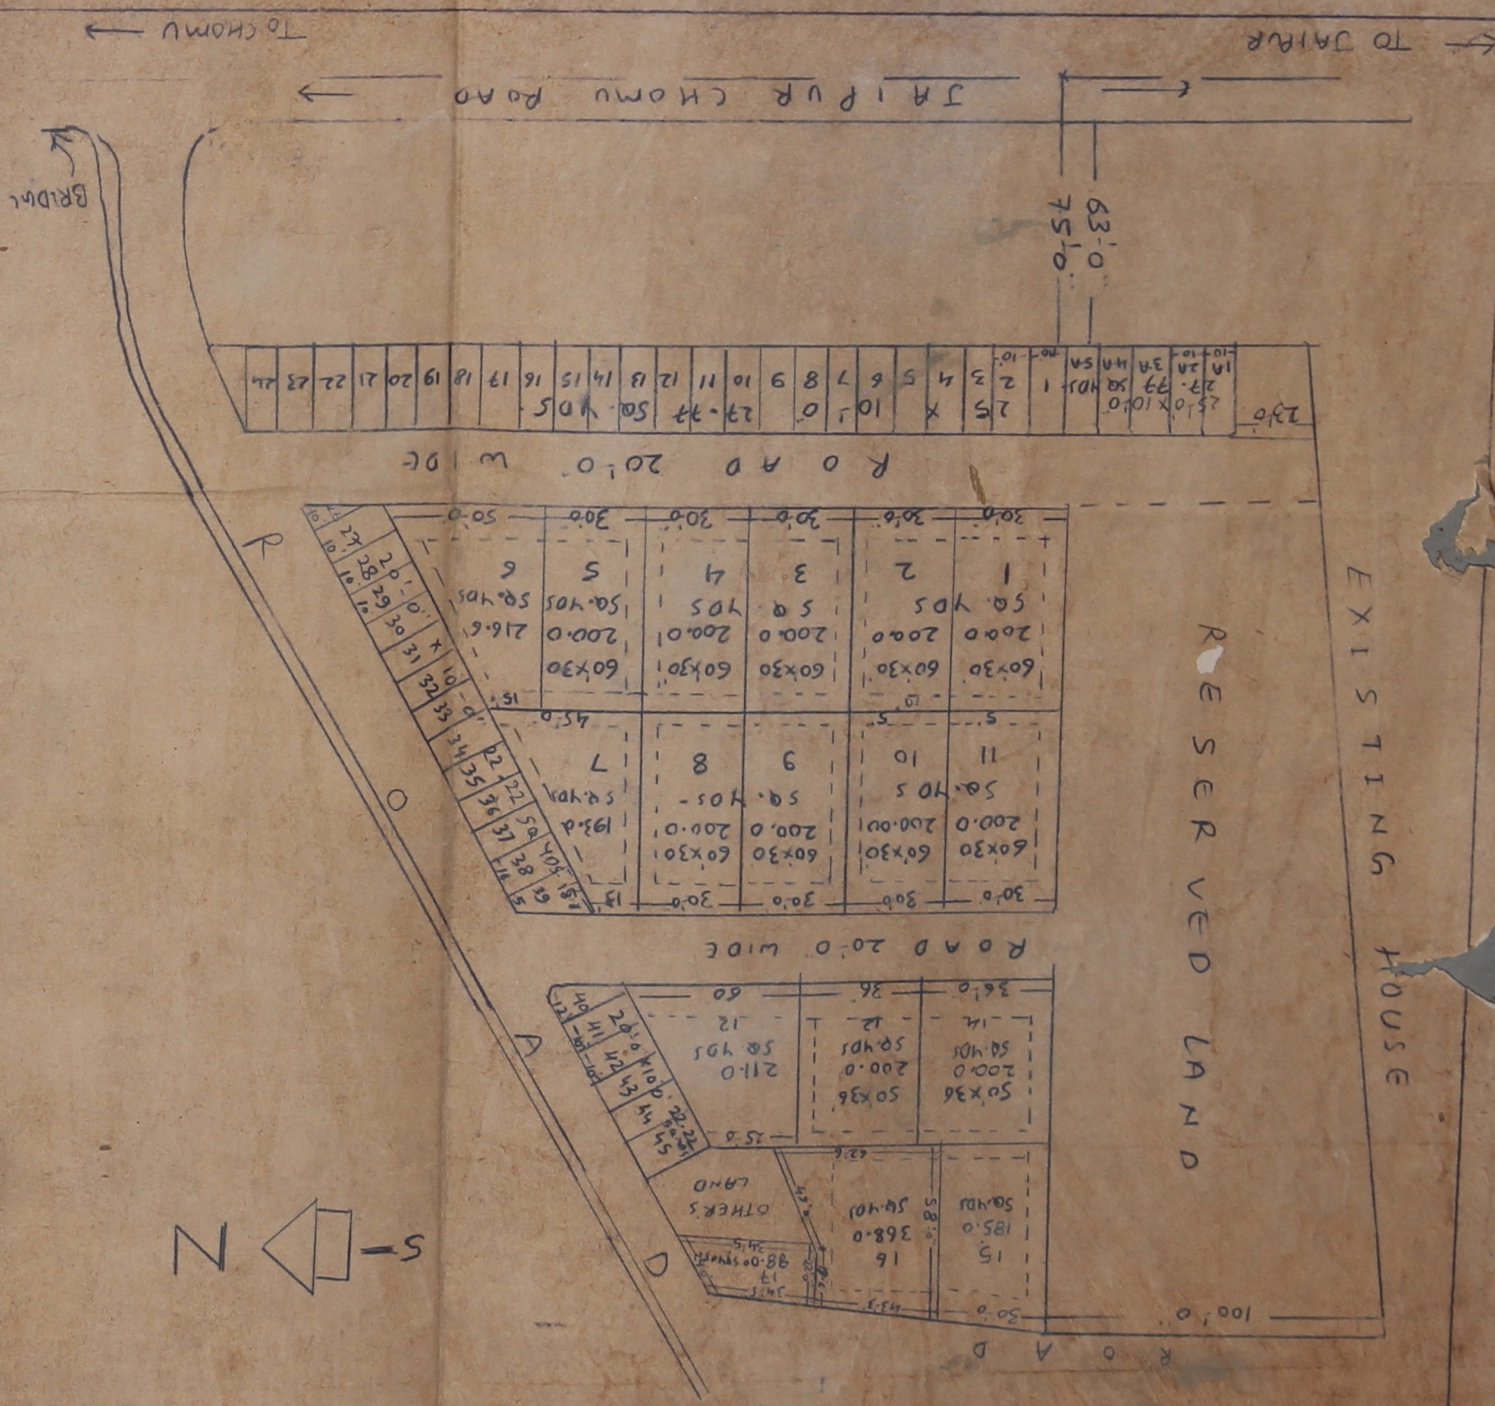

LAY-OUT PLAN FOR THE SCHEME OF

"ANAND SHOPPING CENTRE
 UNDER ANAND BHAWAN KIRMAN SHAKARI SAMITI LTD.
 OPP. VEDHYADHAR SCHEME.

SCALE = 1/80 FT. INCH.
 REGISTRATION NO. 1884/L

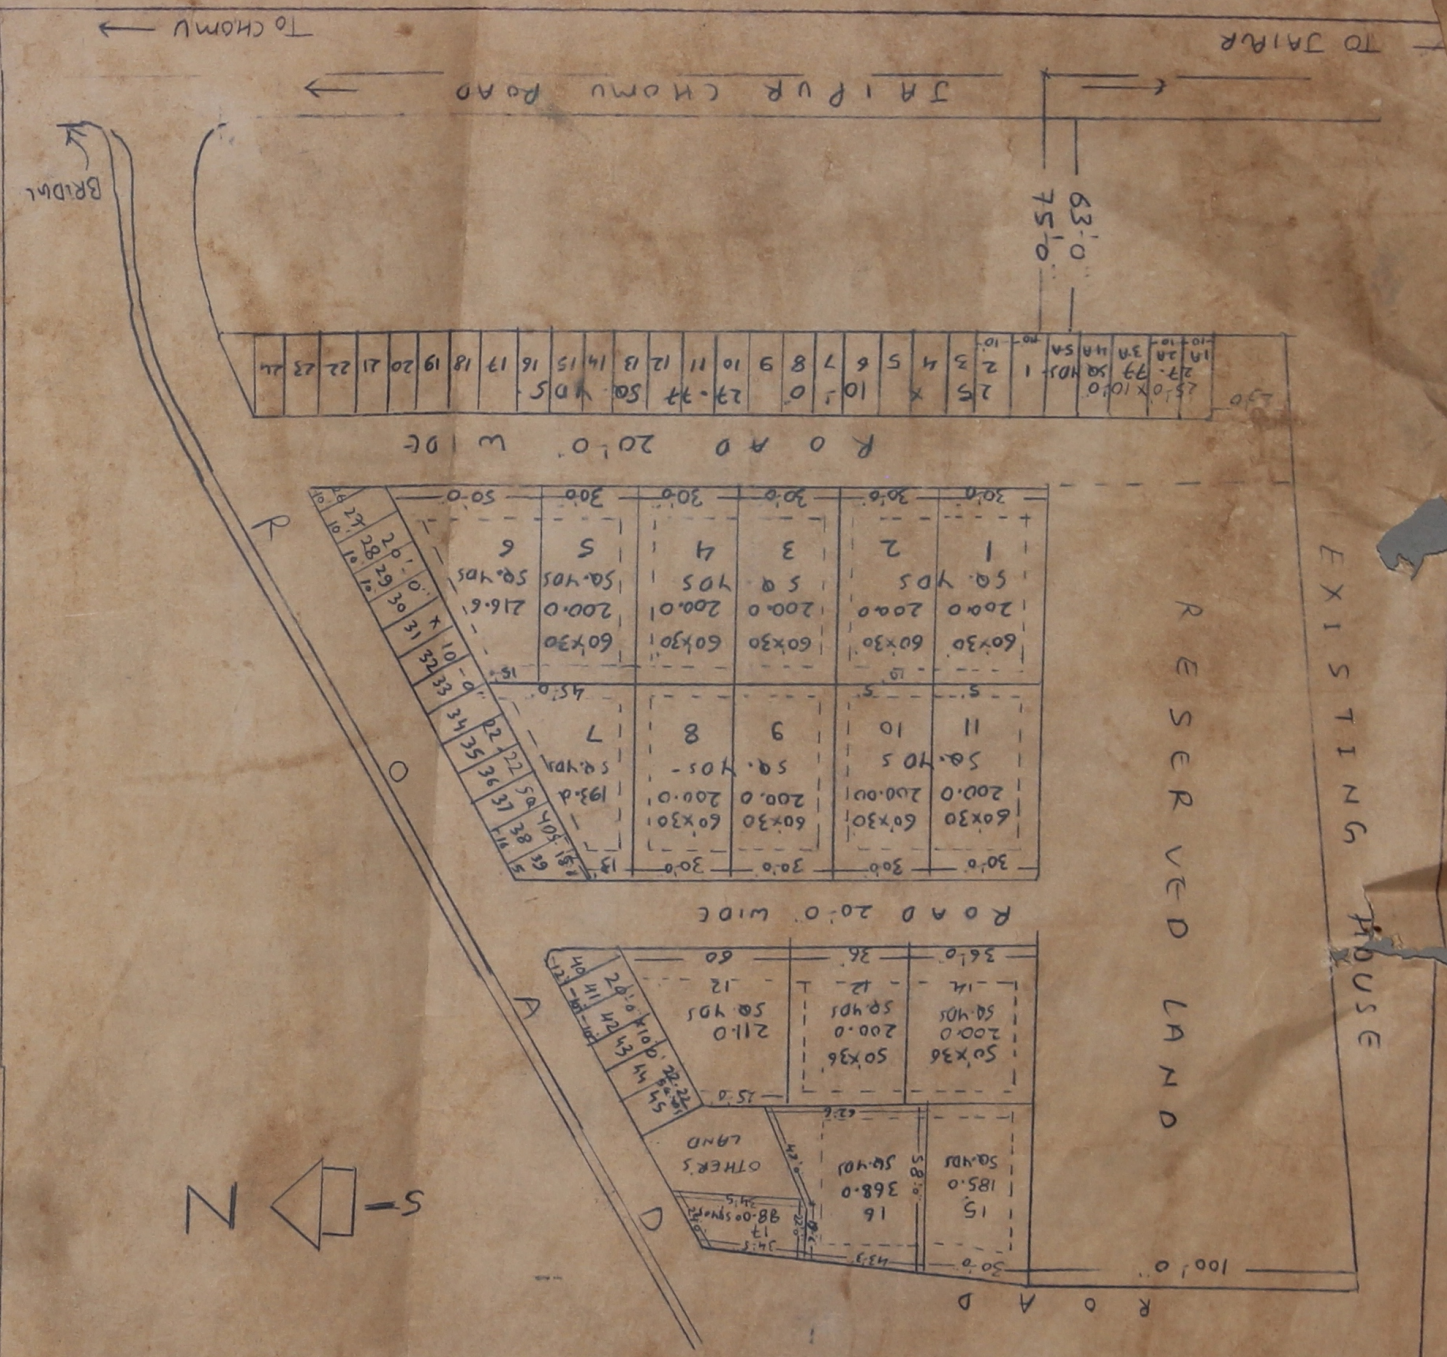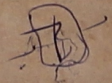

EXISTING HOUSE

RESERVED LAND

ROAD 20'0" WIDE

ROAD 20'0" WIDE

TO CHAMU

TO JAIPUR

BRIDGE