
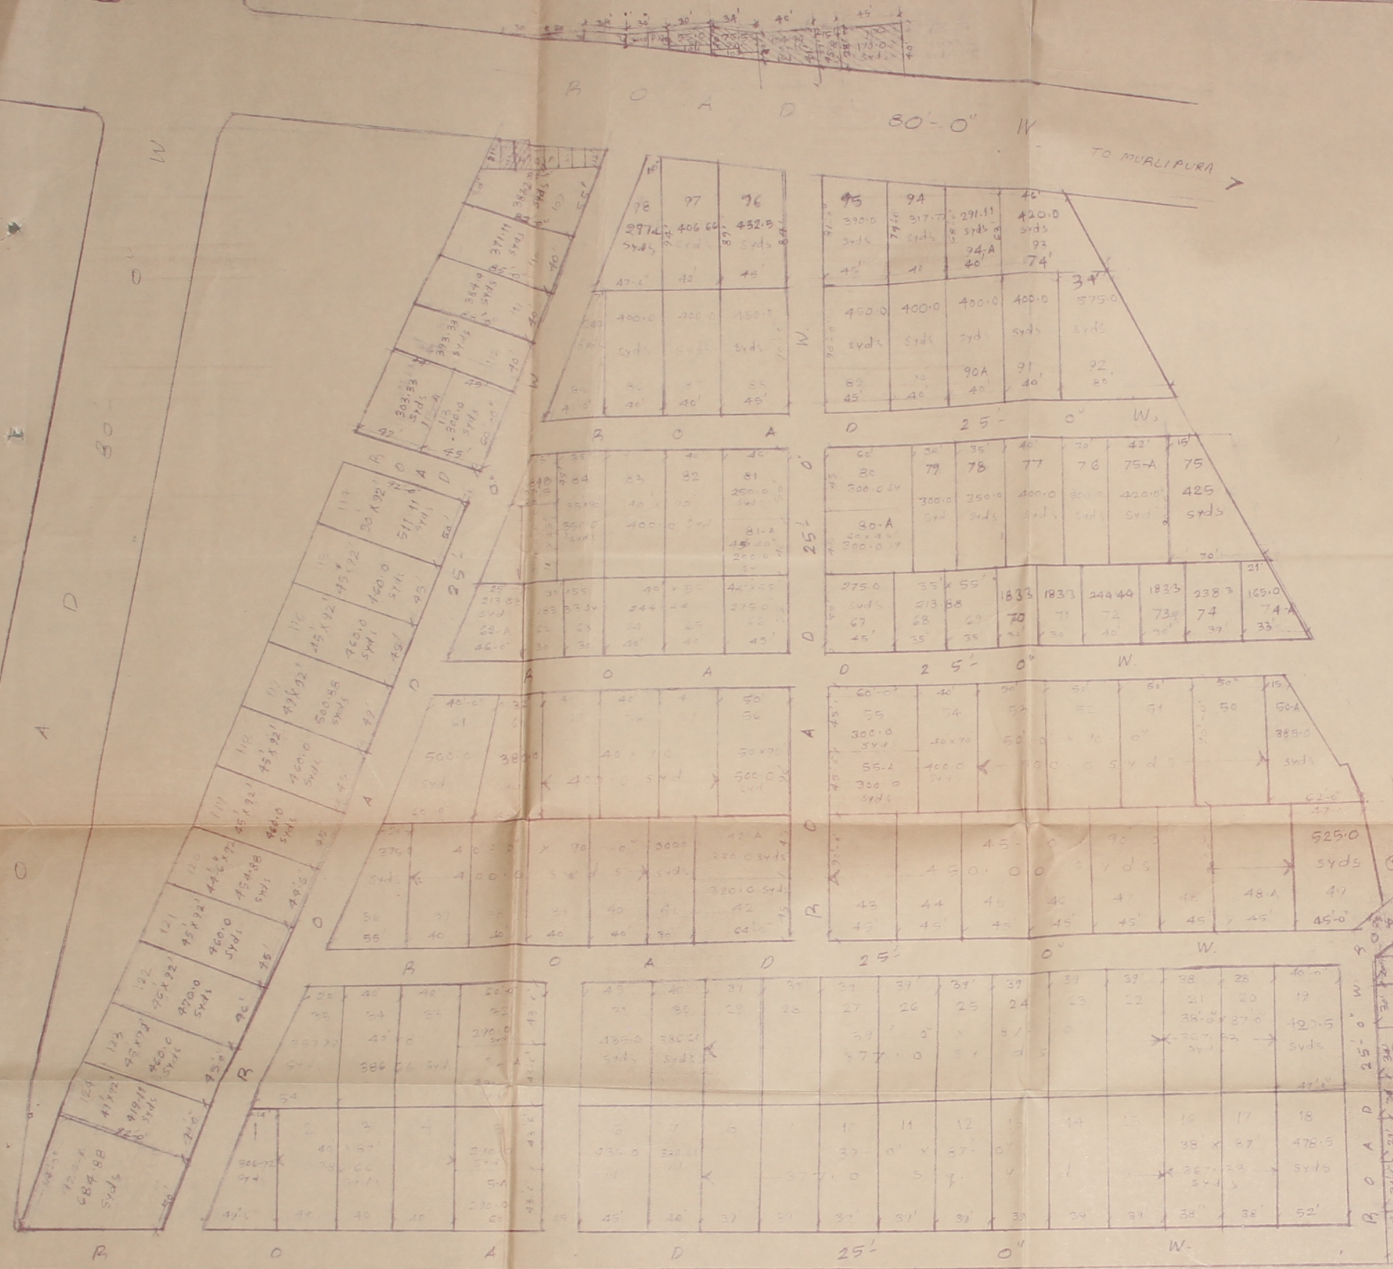


REVISED LAY OUT PLAN OF
 SCHEME No. 11. OF MUTUAL HOUSING
 CO-OP. SOCIETY LTD. SIKAR ROAD
 (N.H.W 11) JAIPUR SCALE 1"=50'

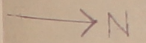

LANDUSE


1 PLOT AREA	50336.5	Sq. Yds	78.86%
2 SHOPS AREA	378.7	Sq. Yds	0.60%
3 ROAD AREA	13113.0	Sq. Yds	20.54%
TOTAL AREA	63828.2	Sq. Yds	100.00%
			(2111 Bigha)

VILLAGE MAHAPURA KUARA KHEAM
 K.No. 110 (21 Bigha 2 Answa)

NOTE - REVISED LAY OUT PLAN REQUIRED BY
 J.D.A. AS PER CONVERSION RULE DATE
 17.2.94 AND ANNUAL GENREL MEETING
 DECISION DATED 16.8.94

PRESIDENT

MUTUAL HOUSING CO-OP. SOCIETY

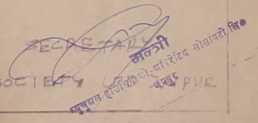

SINDHU NAGAR G.N.S.S.
SCHEME NO. 16 & 16A

MOTI BHAWAN G.N.S.S.
SCHEME NO. 4 ERYA NAGAR



REFERENCE :-

निर्मित आगिड पूर्ण अरकड B	= 95	= 66.43%
अर दिवादी	C.W. = 27	= 18.88%
रिक्त अरकड	V = 21	= 14.69%
कुल अरकड	= 143	= 100.00%

PLOT AREA	= 51731.39 SQ.YDS.	79.56%
SHOP AREA	= 366.66 --	0.57%
ROAD AREA	= 12919.73 --	19.87%
TOTAL SCHEME AREA	= 65017.78 --	100.00%

EXISTING PLAN

NAME OF SCHEME	= S.No. 11
NAME OF SOCIETY	= MUTUAL H.C.S. LTD.
SECTOR NO.	= 19
SCALE	= 1" = 50' 0"

BANDHU NAGAR G.N.S.S. SCHEME NO. 3

JAI CHAMUNDA G.N.S.S. SCHEME NO. 3

PROPOSED PLOTS IN "MUTUAL HOUSING CO-OPERATIVE SOCIETY LTD." SIKAR ROAD (N.H.W. NO 11) JAIPUR. SCALE = 1" = 50'

SCHEME NO 11


KHASRA NO. =



AREA OF PLOTS = 50993.00 sqds.
 AREA OF ROADS = 13270.00 sqds.
 TOTAL AREA = 64263.00 sqds.

(रान माली नगर)



समा
 मुम्बई हाउसिंग को-ऑपरेटिव सोसायटी लि.
 जयपुर

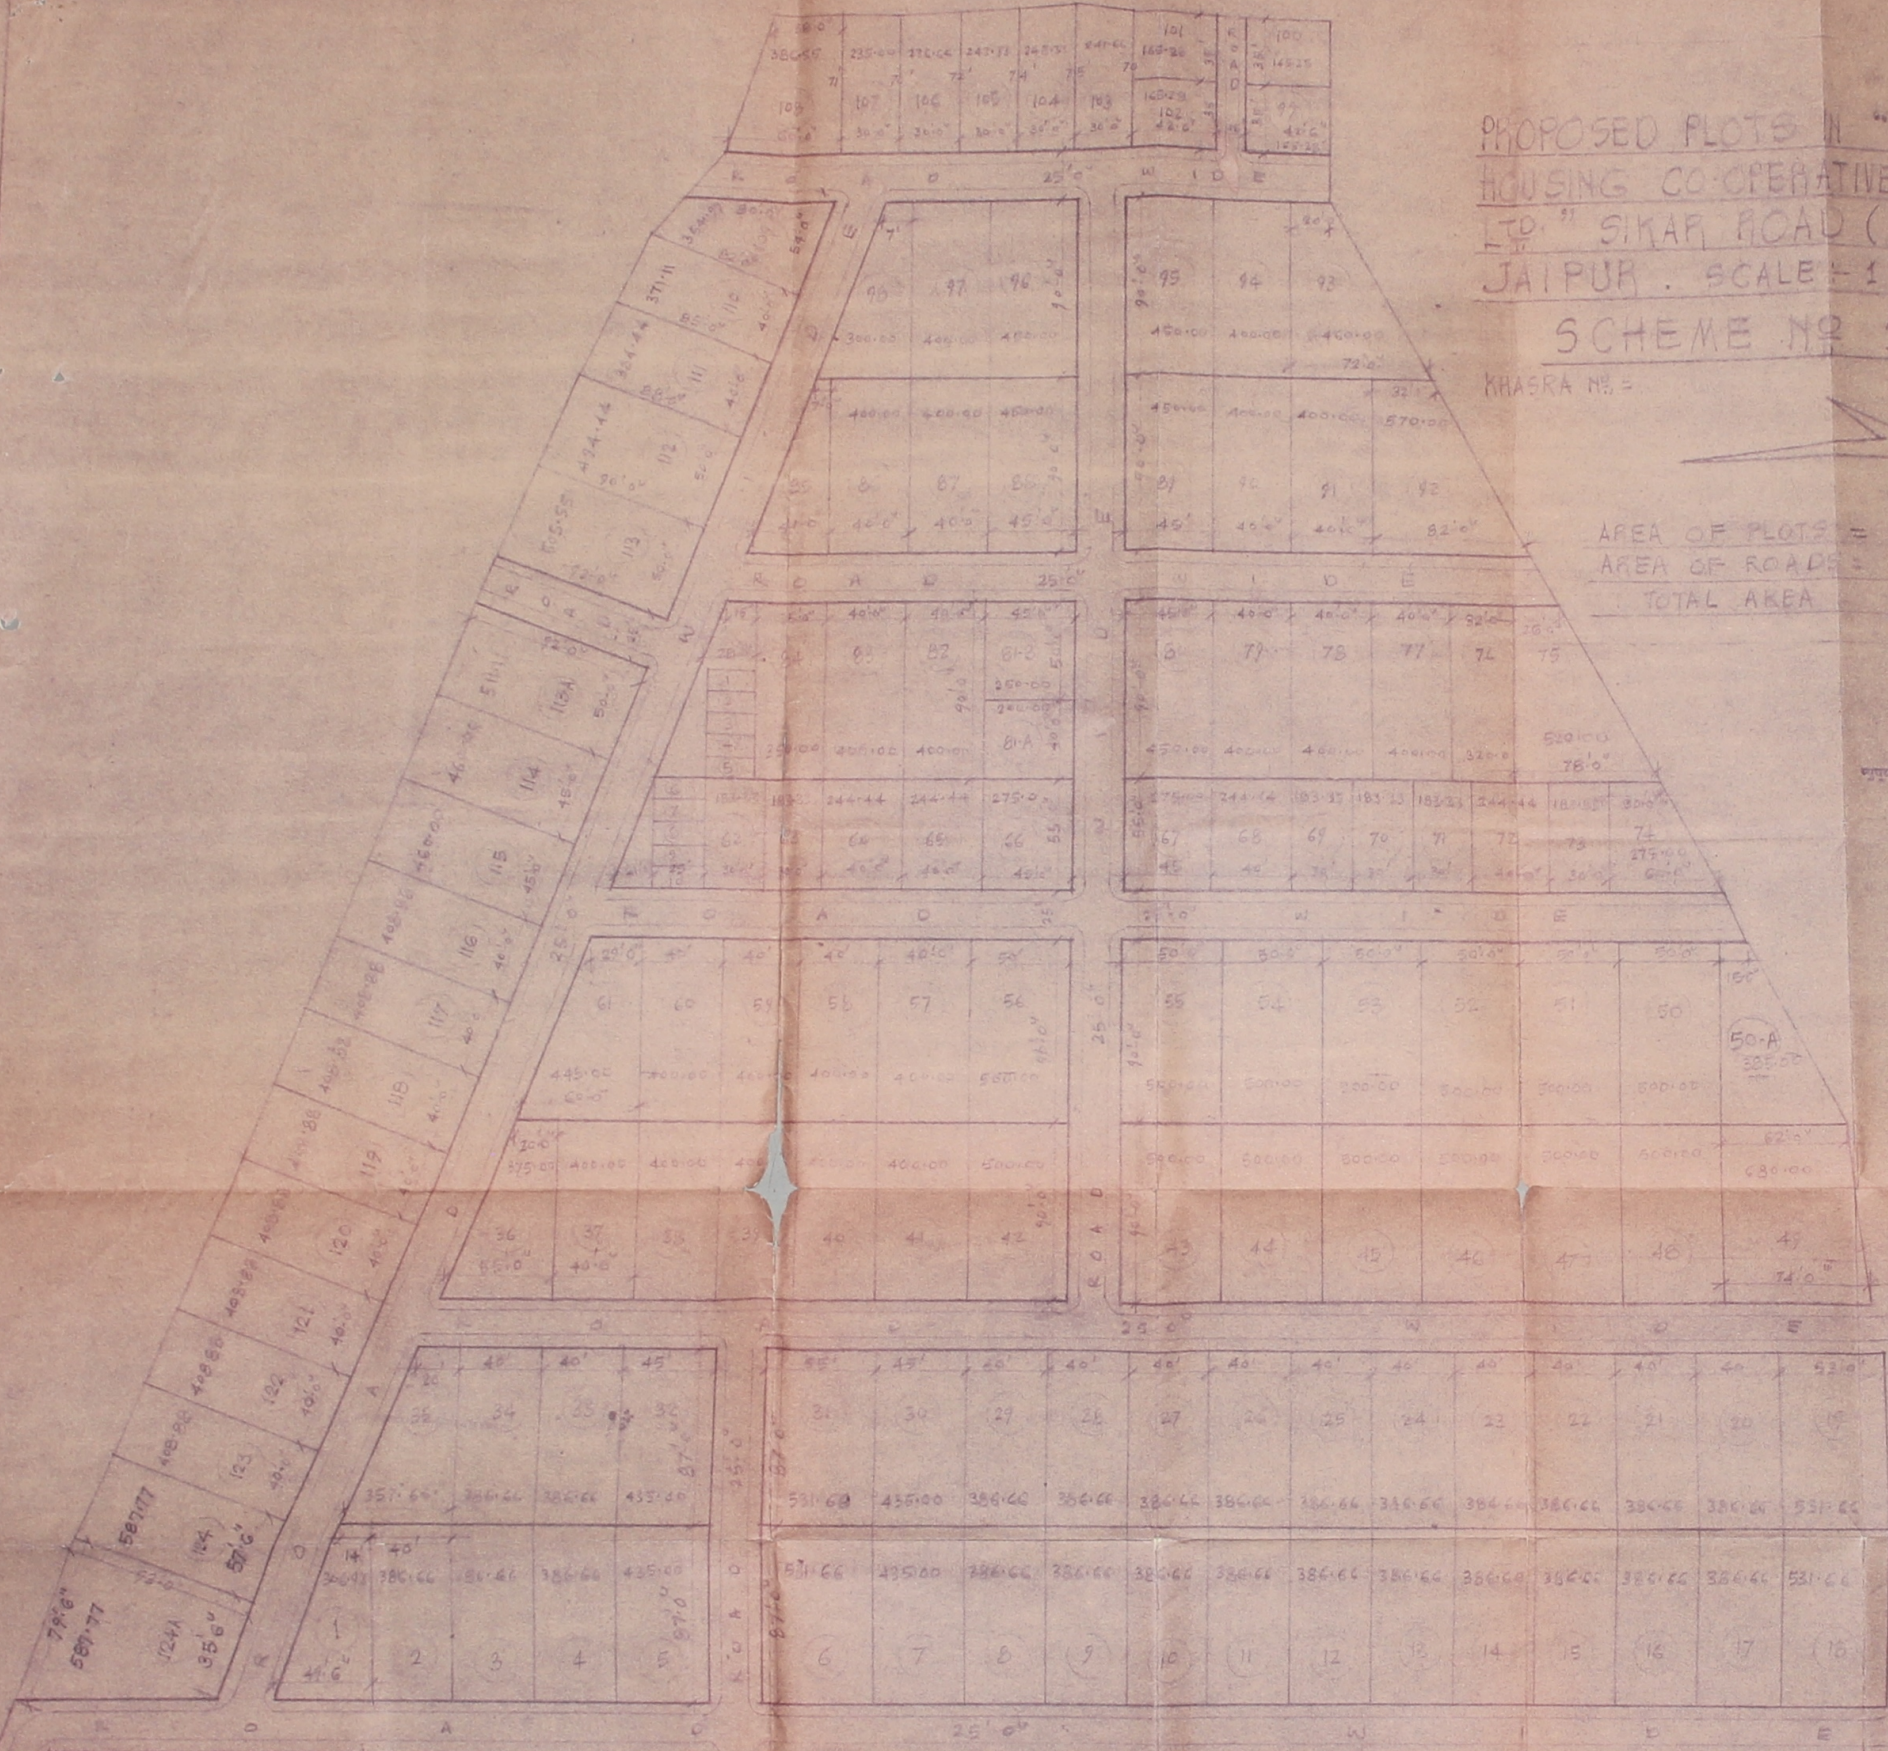

WELL

125	126
127	128
129	130
131	132
133	134
135	136

REVISED LAY OUT PLAN OF
 SCHEME No. 11, OF MUTUAL HOUSING
 CO-OP. SOCIETY LTD. SIHAR ROAD
 (N.H.W II) JAIPUR SCALE 1"=50'

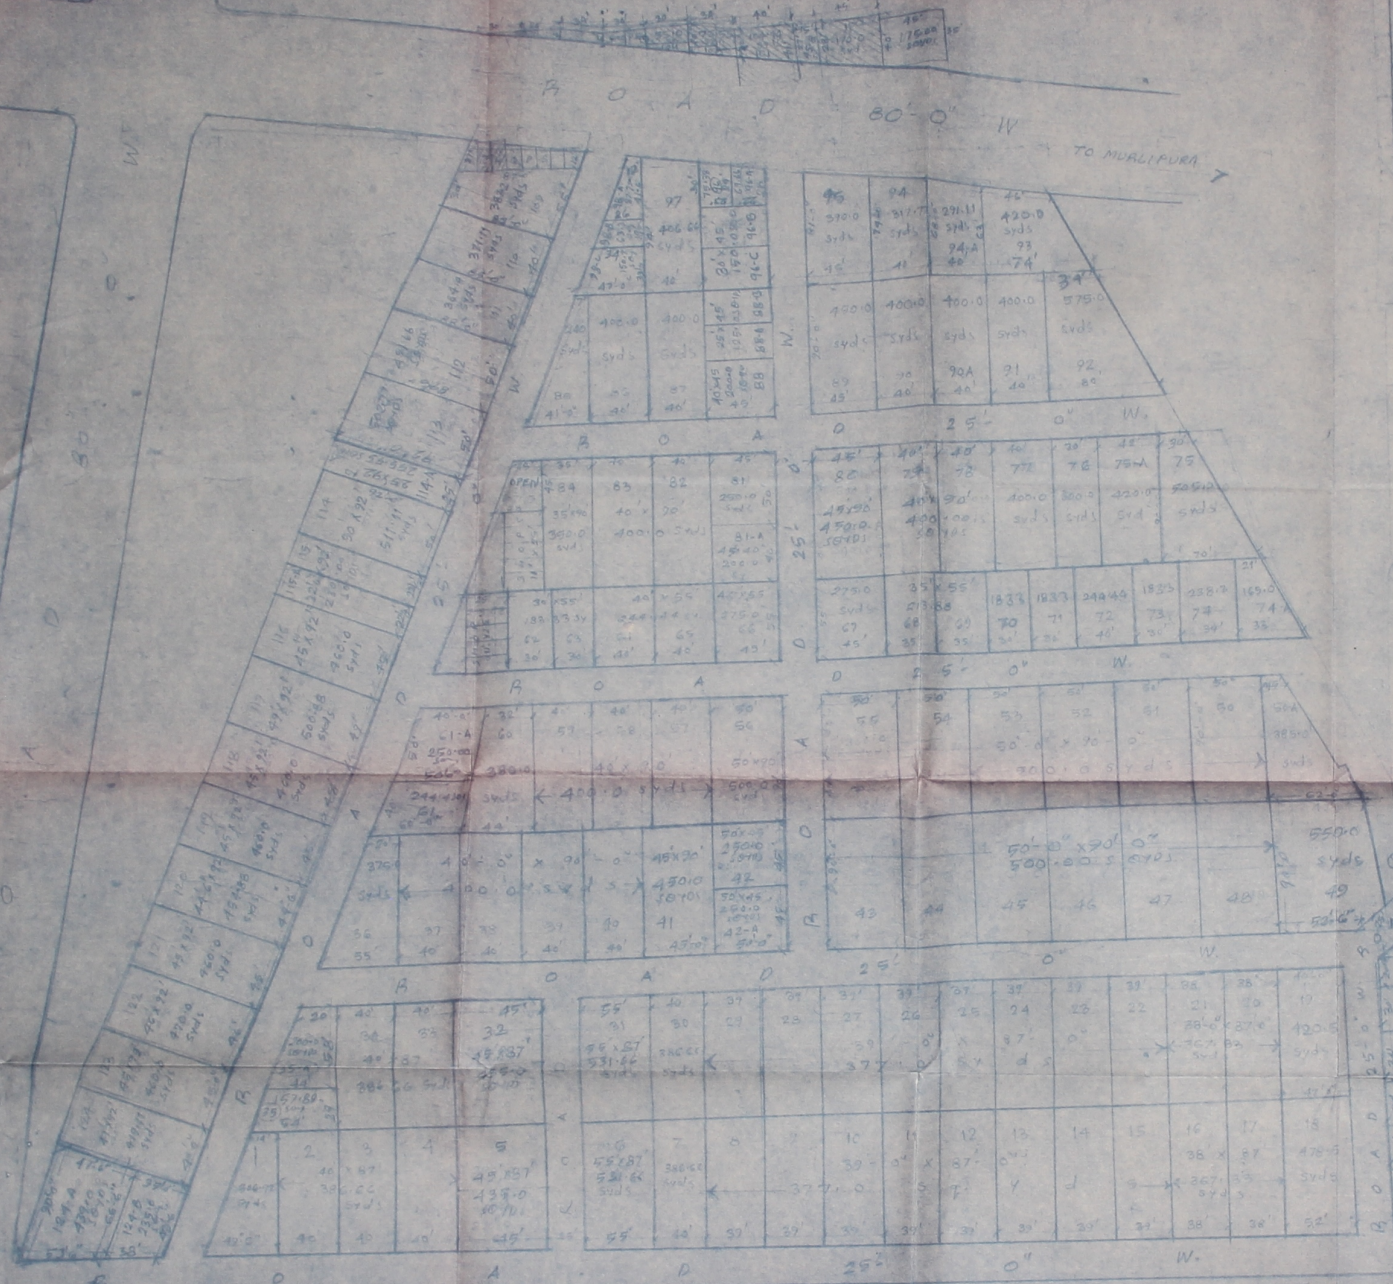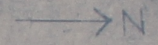

LANDUSE

1. PLOT AREA	50336.5	Sq. Yds	78.86%
2. SHOPS AREA	378.7	Sq. Yds	0.60%
3. ROAD AREA	12113.0	Sq. Yds	20.54%
TOTAL AREA	62828.2	Sq. Yds	100.00%

(211 Acre)



VILLAGE MAHAPURA BUKAR AREA
 N. No. 110 (21 Acre 2 Anas)

NOTE - REVISED LAY OUT PLAN REQUIRED BY
 J.D.A AS PER CONVERSION RULE DATE
 17.2.74 AND ANNUAL GENREL MEETING
 DECISION DATED 16.5.74

[Signature]
 President
 Mutual Housing Co-op. Society Ltd. Jaipur

PRESIDENT
 MUTUAL HOUSING CO-OP. SOCIETY LTD. JAIPUR

REVISED LAY OUT PLAN OF
 SCHEME No. 11. OF MUTUAL HOUSING
 CO-OP. SOCIETY LTD SIKAR ROAD
 (N.H.W.11) JAIPUR SCALE 1"=50'

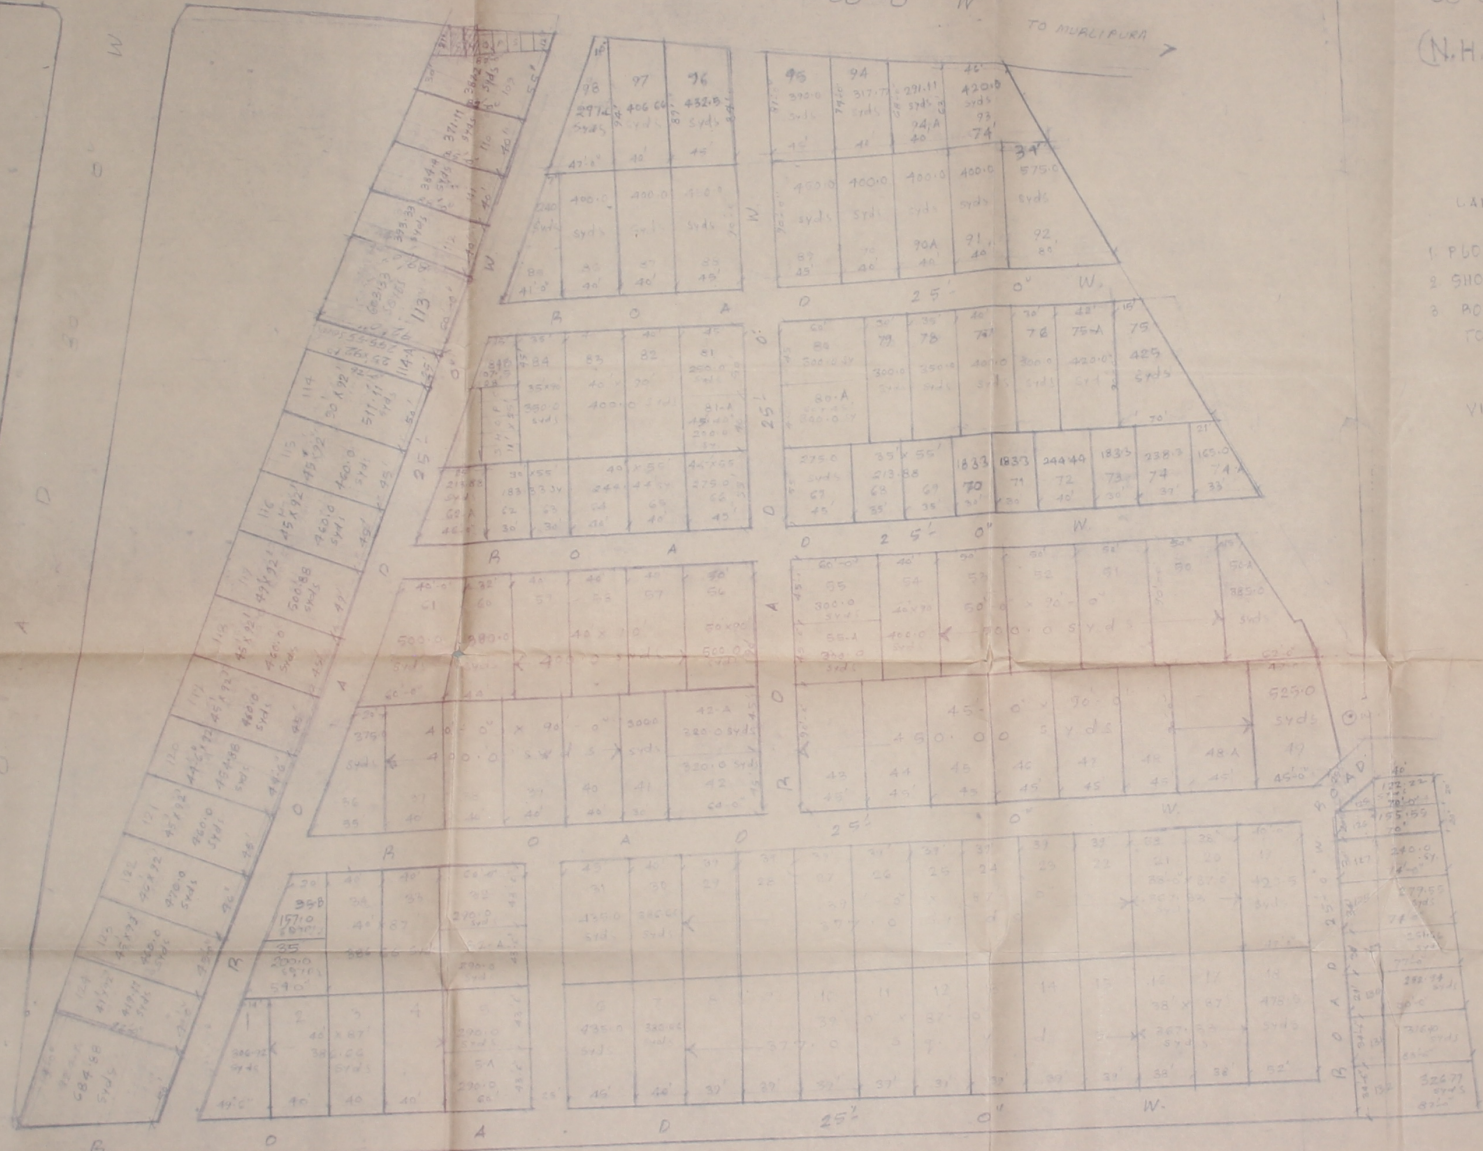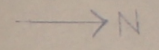

LAND USE

1 PLOT AREA	50336.5	Sq Yds	78.86%
2 SHOP AREA	378.7	Sq Yds	0.60%
3 ROAD AREA	13113.0	Sq Yds	20.54%
TOTAL AREA	63828.2	Sq Yds	100.00%

(211 Plots)

VILLAGE MANAPURA KUMAR AREA
 P.No 110 (21 Plots & 2 Answn)

NOTE: REVISED LAY OUT PLAN REQUIRED BY
 J.D.A AS PER CONVENTION RULE DATE
 17.2.74 AND ANNUAL GENREL MEETING'S
 DECISION DATED 10.8.74

PRESIDENT
 MUTUAL HOUSING CO-OP. SOCIETY LTD JAIPUR

SECRETARY

