

SCHEDULE OF LAND AREAS  
 AREA UNDER PLOT  
 AREA UNDER ROADS  
 TOTAL AREA =

SCHEDULE OF PLOTS  
 STREETS 10.16 x 20.00 = 16 Nos.  
 PLOTS upto 100.00 sqm = 2  
 1st to 200.00 = 7  
 200 to 300 = 7  
 300 to 400 = 1  
 above = 1  
 34 Nos.

SCALE 1"=50'-0"

LAYOUT PLAN OF THE LAND AREA AT  
 JAINAWAT - JAIN BY UNDER AGRAN  
 CHAL NIIRMAN SANKALP SAMITI LTD  
 JAIPUR.

**J. K. HARASWAL**  
 (Registered) Professional Planner, Estimator  
 Near Mission High School  
 1646, Purani Basti, JAIPUR




137

(a)



LOCATION PLAN

LAND OF SH. NANI RAM KUMHAWAT

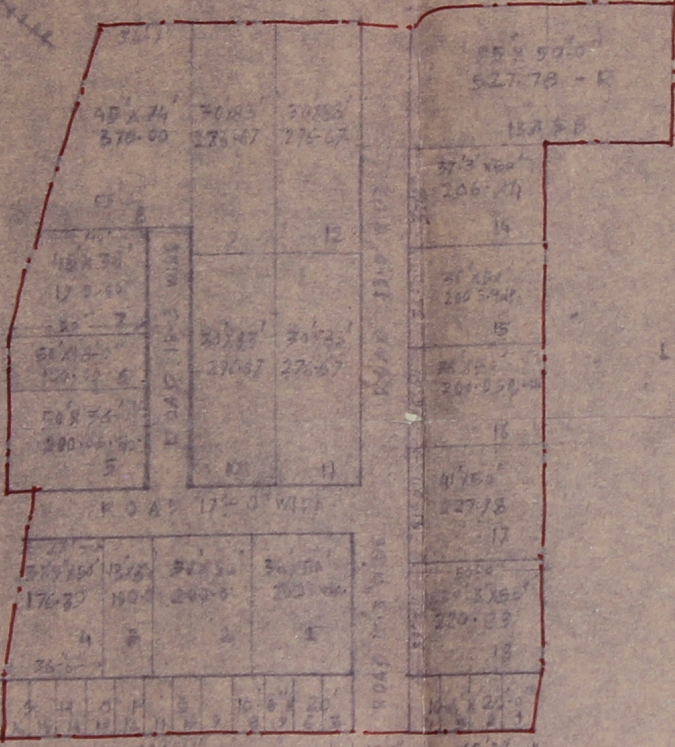

LAND OF SH. RAGHUNATHJI

SCHEDULE OF LAND AREAS

AREA UNDER PLOTS \_\_\_\_\_  
 AREA UNDER ROADS \_\_\_\_\_  
 OTHER \_\_\_\_\_  
 TOTAL AREA = \_\_\_\_\_

SCHEDULE OF PLOTS

SHOPS 10'0" X 20'0" = 16 NOS.  
 PLOTS UP TO 100'0" WIDE = 2  
 101 to 200'0" = 7  
 201 to 300'0" = 7  
 301 to 400'0" = 1  
 above = 1  
34 NOS.

SCALE 1"=50'-0"

LAYOUT PLAN OF THE LAND AREA AT  
 JHEWARA - JAINUDA UNDER DEED NO. 10  
 GRANT NRIKMAN SARKHARI SAMITI LTD.  
 JAIPUR.

*J.K. Haraswal*

SECRETARY


ARCHITECT

*J.K. Haraswal*  
**J. K. HARASWAL**  
 (Retd.) Architect-Planner Estimator  
 Near Mission High School  
 1646, Purani Basti, JAIPUR

46

SHRI NAND RAM - KUMHAWAT

65

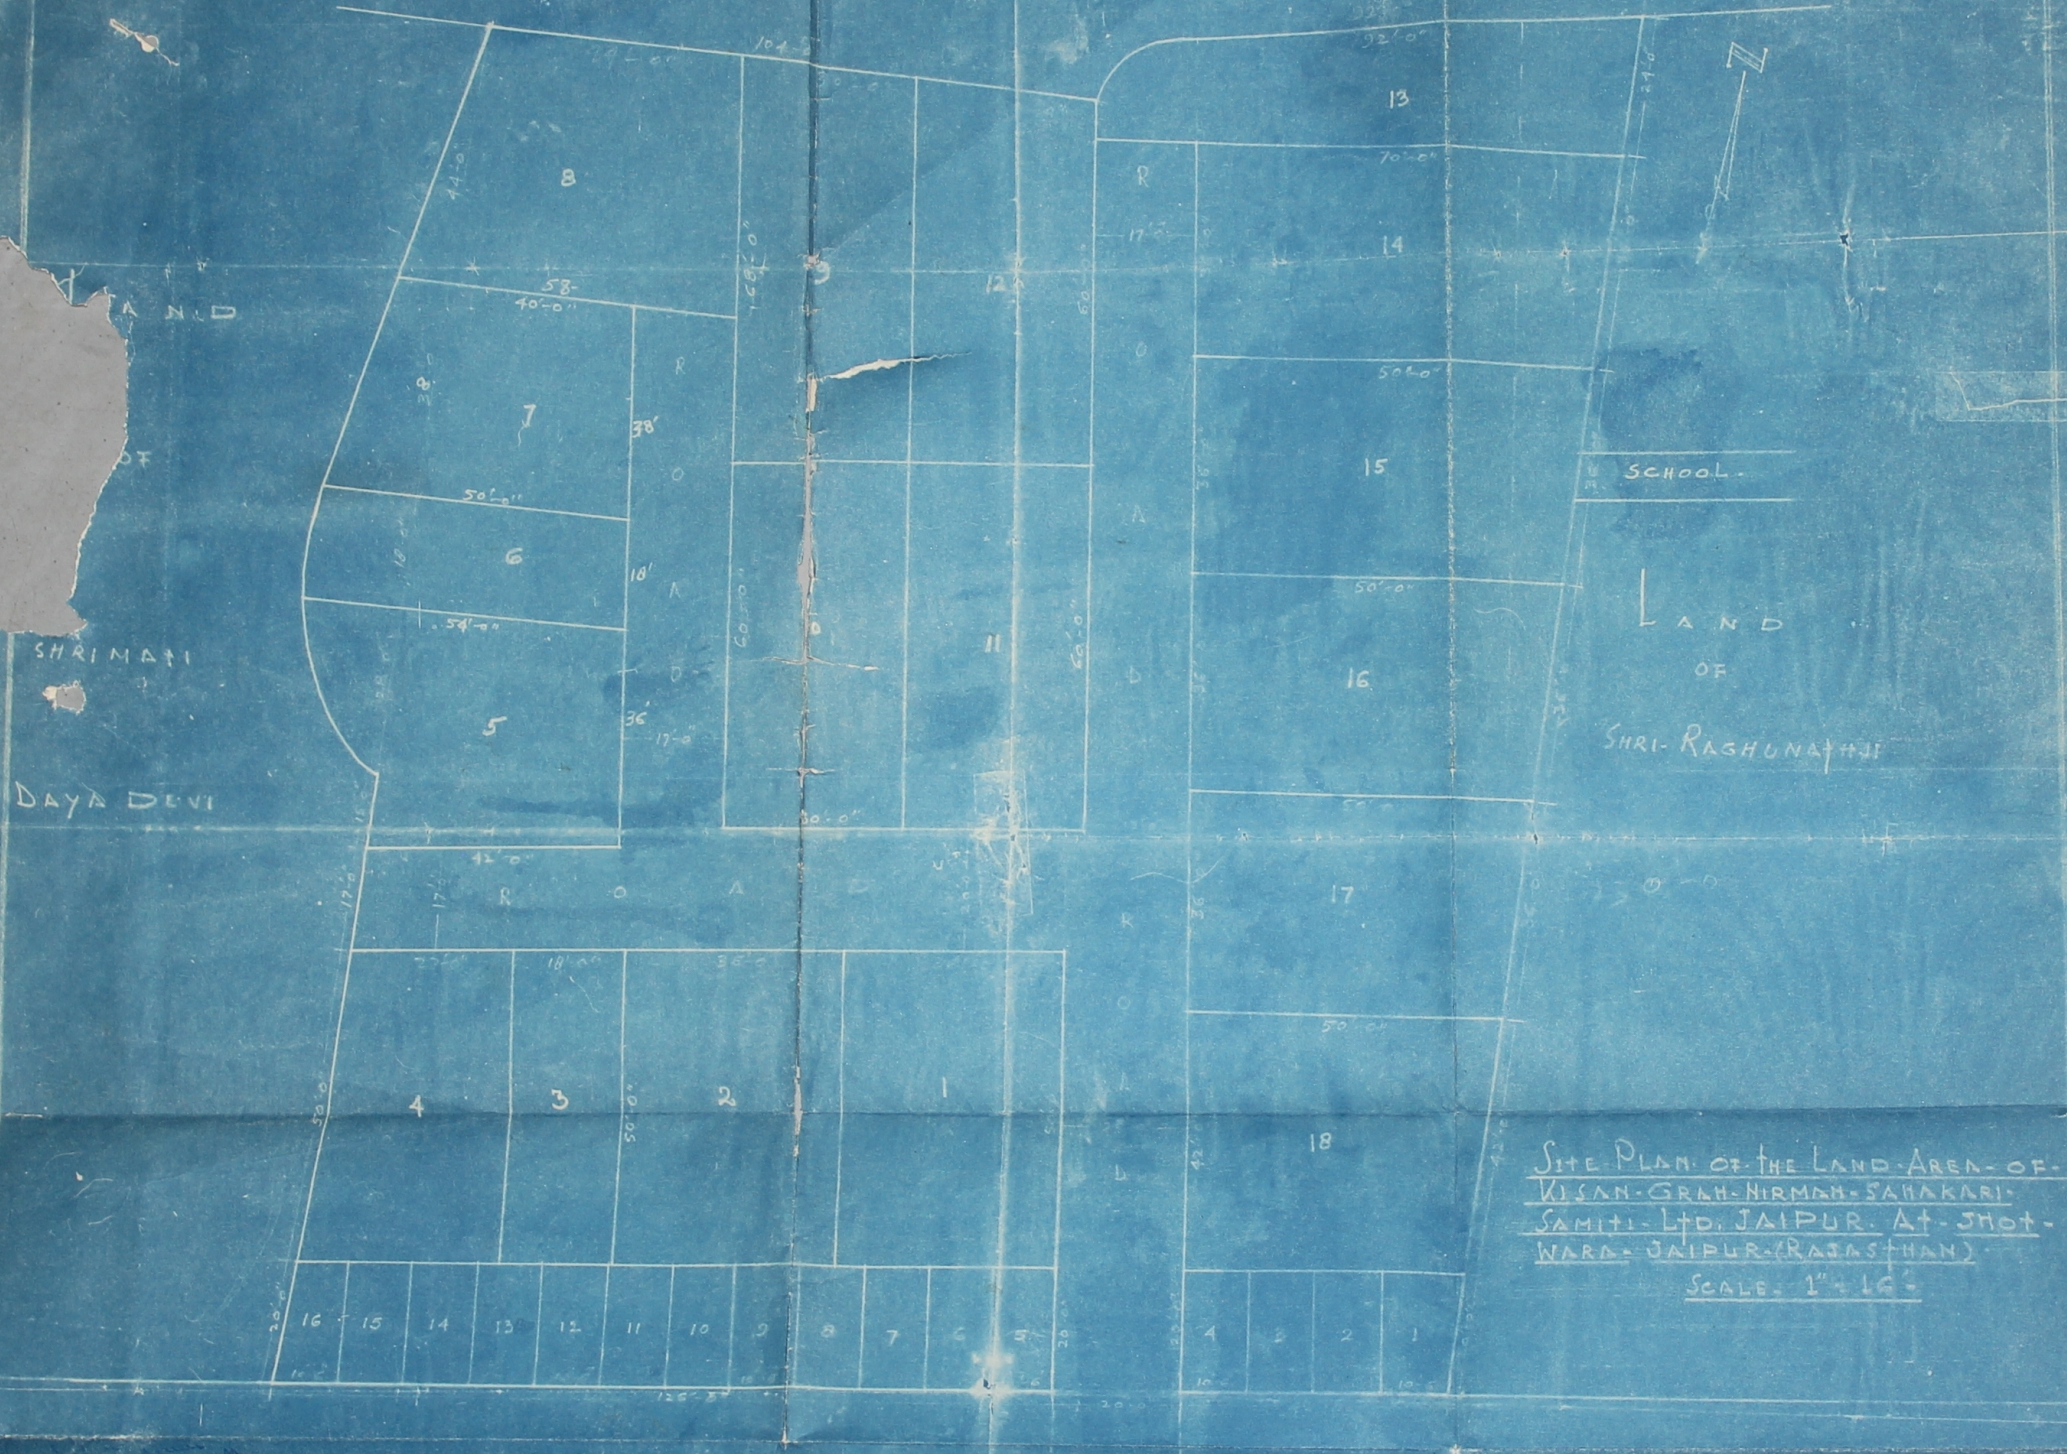

SHRI MATI  
DAYA DEVI

SCHOOL  
LAND  
OF  
SHRI RAGHUNATHJI

SITE PLAN OF THE LAND AREA OF  
WISAN-GRAH-NIRMAH-SAHAKARI  
SAMITI-LTD. JAIPUR. AT SHOT-  
WARA-JAIPUR (RAJASTHAN)  
SCALE: 1"=16'

ॐ श्री गणेशाय नमः  
श्री गणेशाय नमः  
श्री गणेशाय नमः

for JAIPUR CITY