


Details ABCD

R.O.A.D. 36'-0" W	32'-0"	32'-0"	32'-0"
Plot 112	Plot 113	Plot 114	Plot 115
Plot 129	Plot 128	Plot 127	

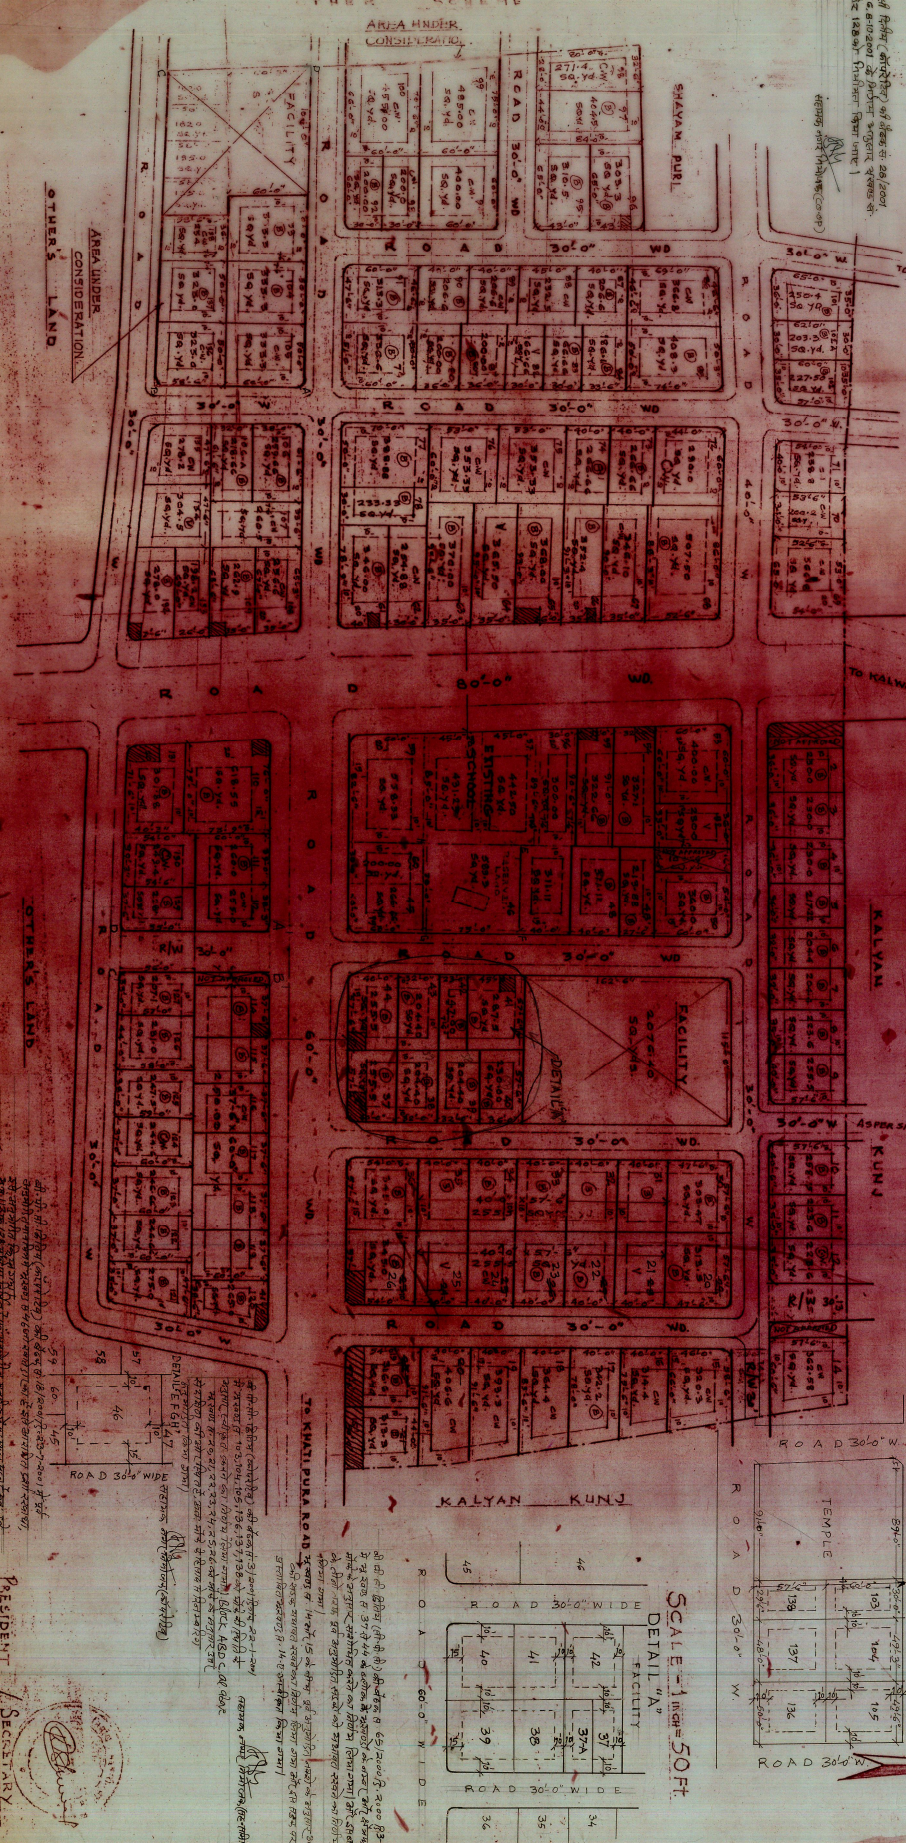

REVISED LAY-OUT PLAN OF SHRI RAM NAGAR (PART-B)  
 UNDER SANYUKAT GRAH NIRMAN SHAKHARI SAMIT LTD.  
 JAIPUR, ON KALWAR ROAD, JHOTWARA JAIPUR. (RAJ.)  
 REGD. No. - 2409/L

SCALE - 1 inch = 50 FT.  
 DETAIL 'A, B, C, D'

OTHER'S LAND

AREA UNDER CONSIDERATION

PRESIDENT / SECRETARY

SECTOR No. 15  
 SHRI RAM NAGAR B  
 LOCATION: KALWAR ROAD, JHOTWARA  
 SOCIETY: SANYUKAT GH 55, Ltd.  
 SCALE: 50 FT TO AN INCH

- AREA ANALYSIS (As per N.P.A. documents given on 15/12/2014)
1. RESIDUAL PL. 34742.65 sq. m.
  2. ROAD-55 21454.12 sq. m.
  3. FACILITY 3515.15 sq. m.
  4. UNDER CONSIDERATION 544.99 sq. m.
  5. NOT AFFRIVED 26172.00 sq. m.

DETAIL 'A' FACILITY

36	37	38	39	40	41	42	43	44	45
----	----	----	----	----	----	----	----	----	----

DETAIL 'B, C, D'

136	137	138	139	140	141	142	143	144	145
-----	-----	-----	-----	-----	-----	-----	-----	-----	-----

OTHER'S LAND

AREA UNDER CONSIDERATION