


J D A

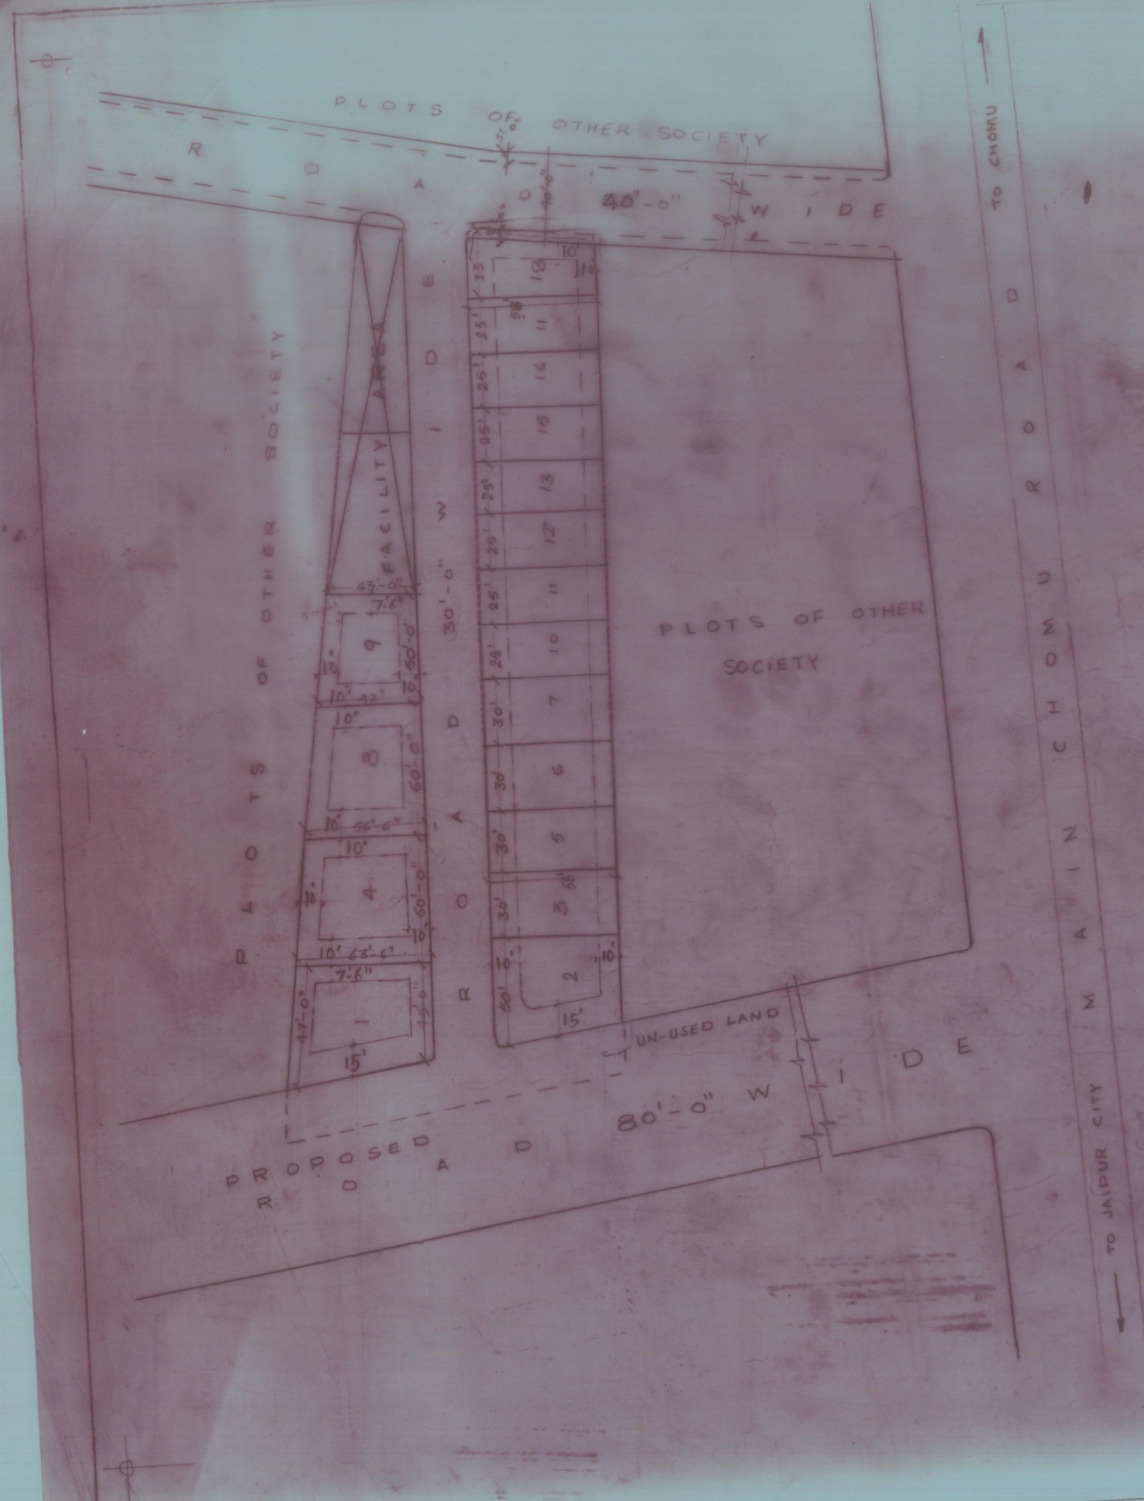

	ACRES	/
RESIDENTIAL	0.75	60.00
ROADS	0.35	28.00
FACILITIES	0.15	12.00
TOTAL	1.25	100.00

NOTE - THIS IS ONLY TRACING FROM THE APPROVED LAY-OUT PLAN.

Sd-
T.S. ARORA
ASST. TOWN PLANNER
J.D.A. JAIPUR

TRACE BY-	CORRY BY-	DRG. NO. PRT/11189/1911
SET BACKS BY-		SCALE - 50 FT = 1" INCH

SECTOR NO. 19
SOCIETY - CHATTAR - PATTI SHIVAJI
SCHEME - CHOMU ROAD JAIPUR (VIJAY-BARI)
LOCATION

[Signature]
16/11/17
ASST. TOWN PLANNER
J. D. A. JAIPUR

[Signature]
SENIOR TOWN PLANNER
J. D. A. JAIPUR