

GREEN KUNJ




KEY PLAN
NOT TO SCALE



REFERENCES	
AREA ANALYSIS	2870
PLOT AREA	4201.24
SHOP AREA	451.44
ROAD AREA	1863.88
TOTAL AREA	18516.60
DISTRICT: JAIPUR	
TALUKA: VALECHA	
GRAM: NANGAL JAISA BOHRA	
Khasra No: 224 & 225	

REGISTRATION NO 1588/L
 LAY OUT PLAN OF
GREEN KUNJ OF
 SUBHASH SINDHI HOUSING CO-OP
 ERATIVE SOCIETY LTD: AT BENAR
 ROAD, NANGAL JAISA BOHRA
 J A I P U R
 SCALE 40 FEET TO AN INCH

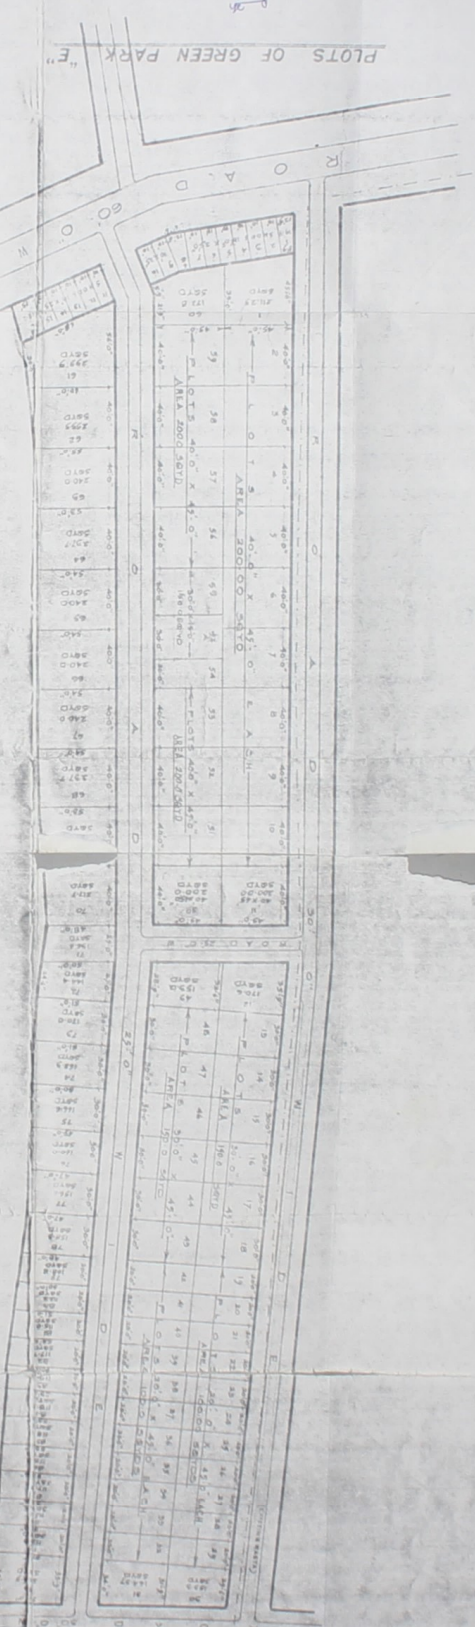

PLOTS OF GREEN PARK "E"

Scale
 40 Feet to 1 Inch



**LAY OUT PLAN OF
GREEN KUNJ OF
SUBHASH SINDHI HOUSING CO-OP-
ERATIVE SOCIETY LTD: AT BENAR
ROAD, NANGAL JAISA BOHRA
J A I P U R**

SCALE 40 FEET TO AN INCH


REGISTRATION NO 1588/L

REFERENCES	
GRAM : NANGAL JAISA BOHRA	DISTRICT : JAIPUR
TEHSIL : JAIPUR	
KHARANA NO : 224 5,225	
AREA ANALYSIS	
PLOT AREA 4201.34 SQYDS	
SHOP AREA 41.64 SQYDS	
ROAD AREA 283380 SQYDS	
TOTAL AREA 1851660 SQYDS	


Ros. 76.69



KEY PLAN NOT TO SCALE

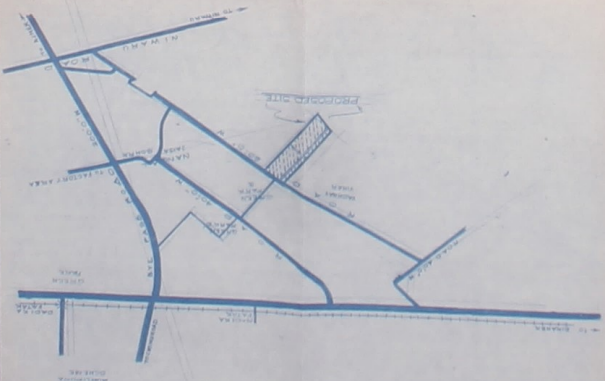

PLOTS OF GREEN PARK "E"

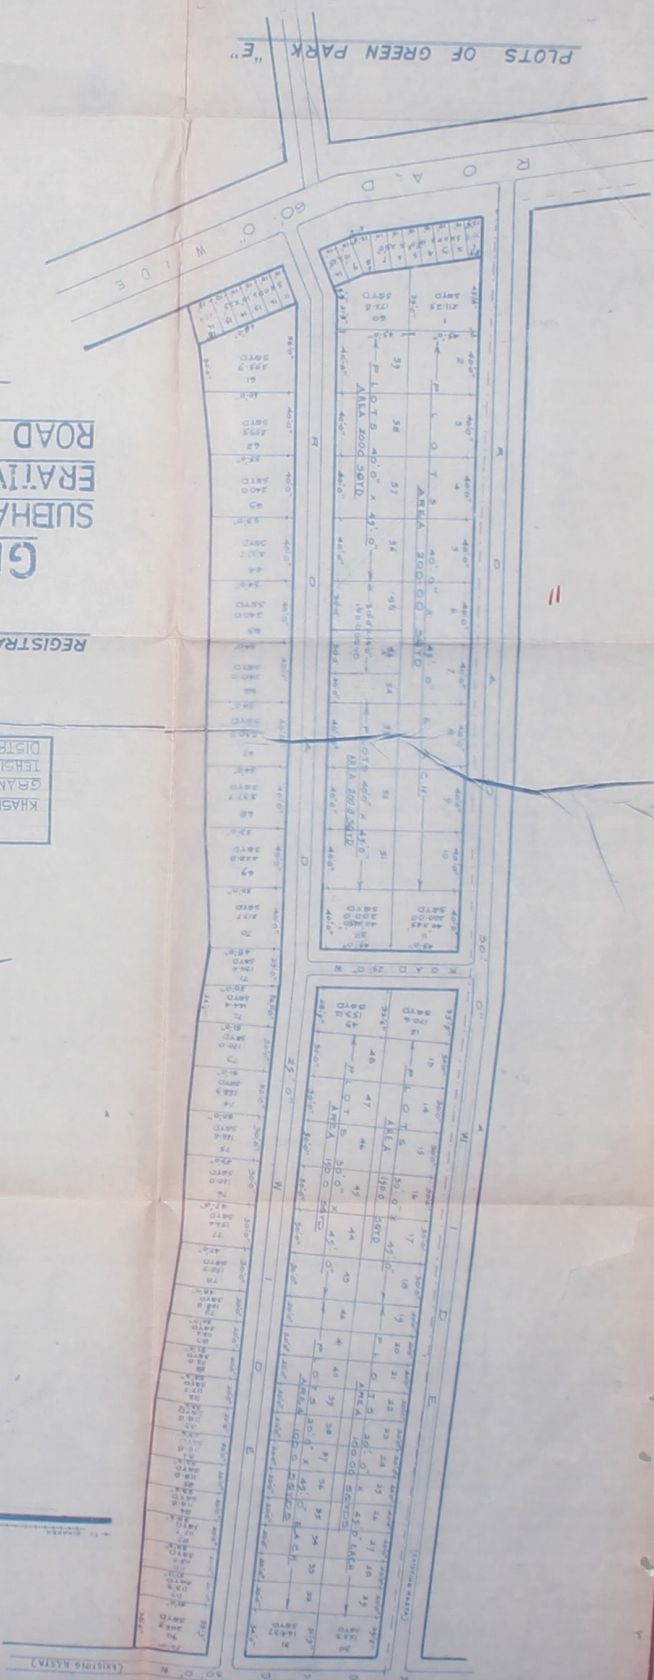

GREEN KUNJ





**LAY OUT PLAN OF
GREEN KUNJ OF
SUBHASH SINDHI HOUSING CO-OP
ERATIVE SOCIETY LTD: AT BENAR
ROAD, NANGAL JAISA BOHRA
J A I P U R**

SCALE 40 FEET TO AN INCH

REFERENCES	
KHARBA NO: 224/2/225	GRAM: NANGAL JAISA BOHRA
TERIL: JAIPUR	DISTRICT: JAIPUR
AREA ANALYSIS	
PLOT AREA 1851.60	59YD5
ROAD AREA 1851.60	59YD5
TOTAL AREA 1851.60	59YD5



KEY PLAN
NOT TO SCALE

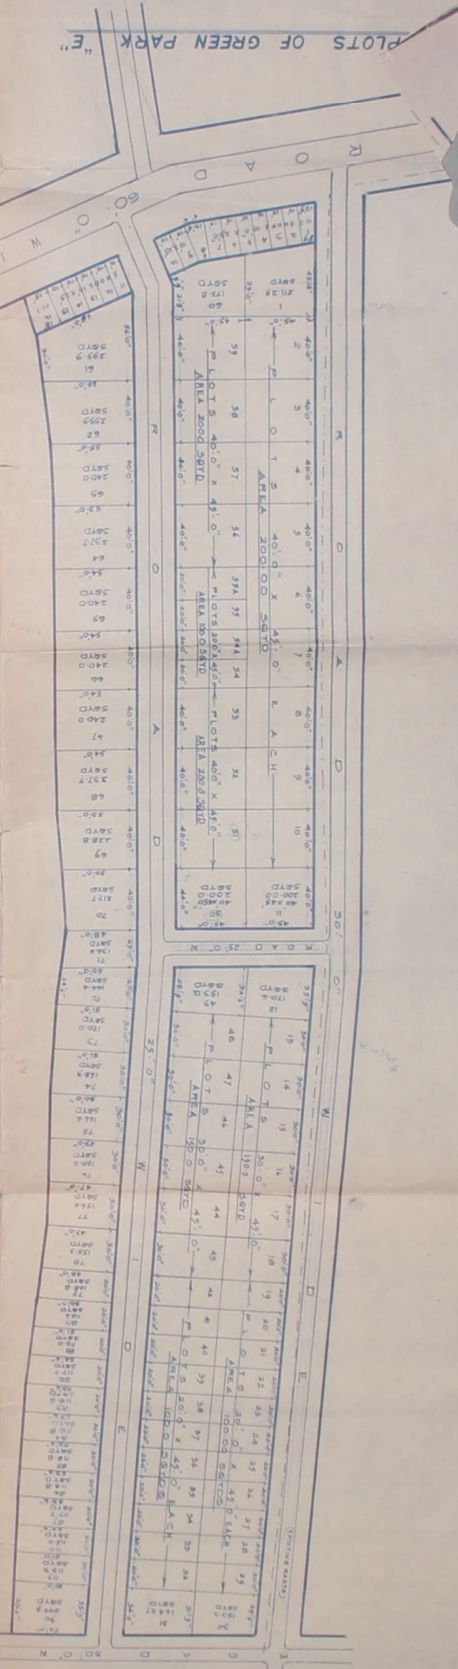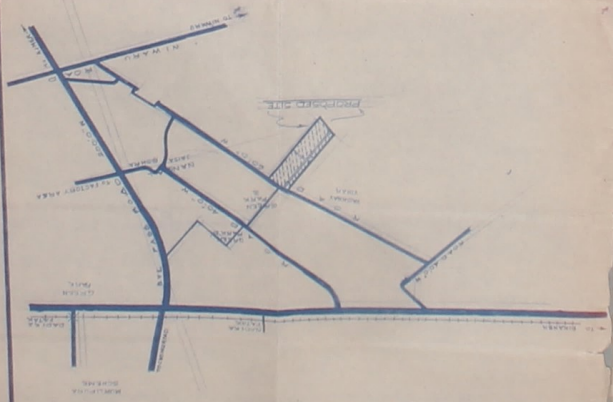

GREEN KUNJ