

LAY OUT PLAN OF GURU COLONY OF THE
 FOREST VIEW HOUSING CO-OPERATIVE SOCIETY
 LTD ON GONER ROAD KIDNAGORIAN JIPUR (M.P.)

SCALE: - 1 INCH = 50 FT.

- REFERENCE -
1. P.L.C. AREA
 2. ROAD AREA
 3. OPEN AREA
 4. T.C. LAND AREA
 5. N.P. NO.




Prepared by
 M. S. SINGH
 ARCHT. (M. S. SINGH)

LAY OUT PLAN OF GURU COLONY OF THE
 FOREST VIEW HOUSING CO-OPERATIVE SOCIETY
 LTD ON GONER ROAD KHOLAGORIAN JAMUR (W.)
 SCALE: 1" = 40' HIGH = 20' FT

ROAD 2400' 1/2 OF 1410-42

- REFERENCE:-
1. PLOT AREA
 2. ROAD AREA
 3. OPEN AREA
 4. TOTAL LAND AREA
 5. ROAD WID.

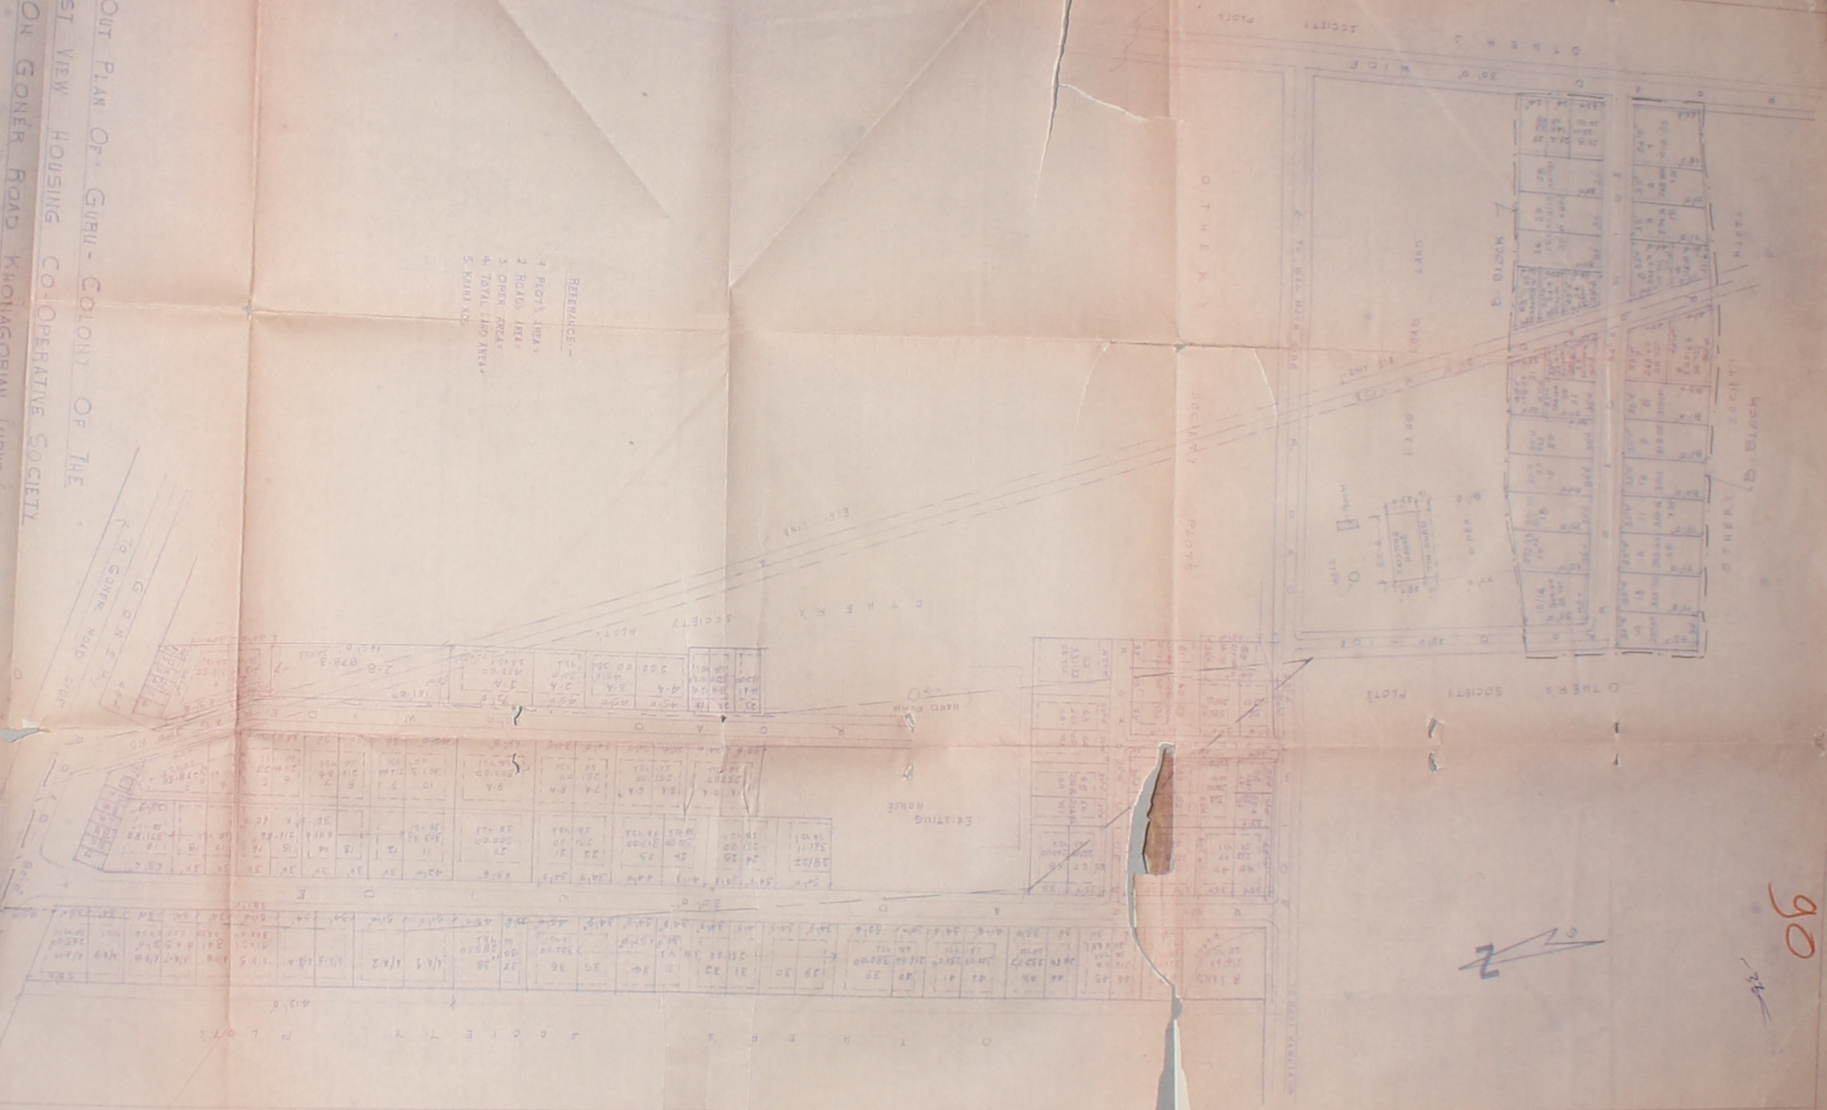

श्री अशोक प्रसाद शर्मा/श्री अशोक प्रसाद शर्मा
 आर्किटेक्ट/आर्किटेक्ट
 10/10/42

90
 24