


RAM BAGH CAMPUS

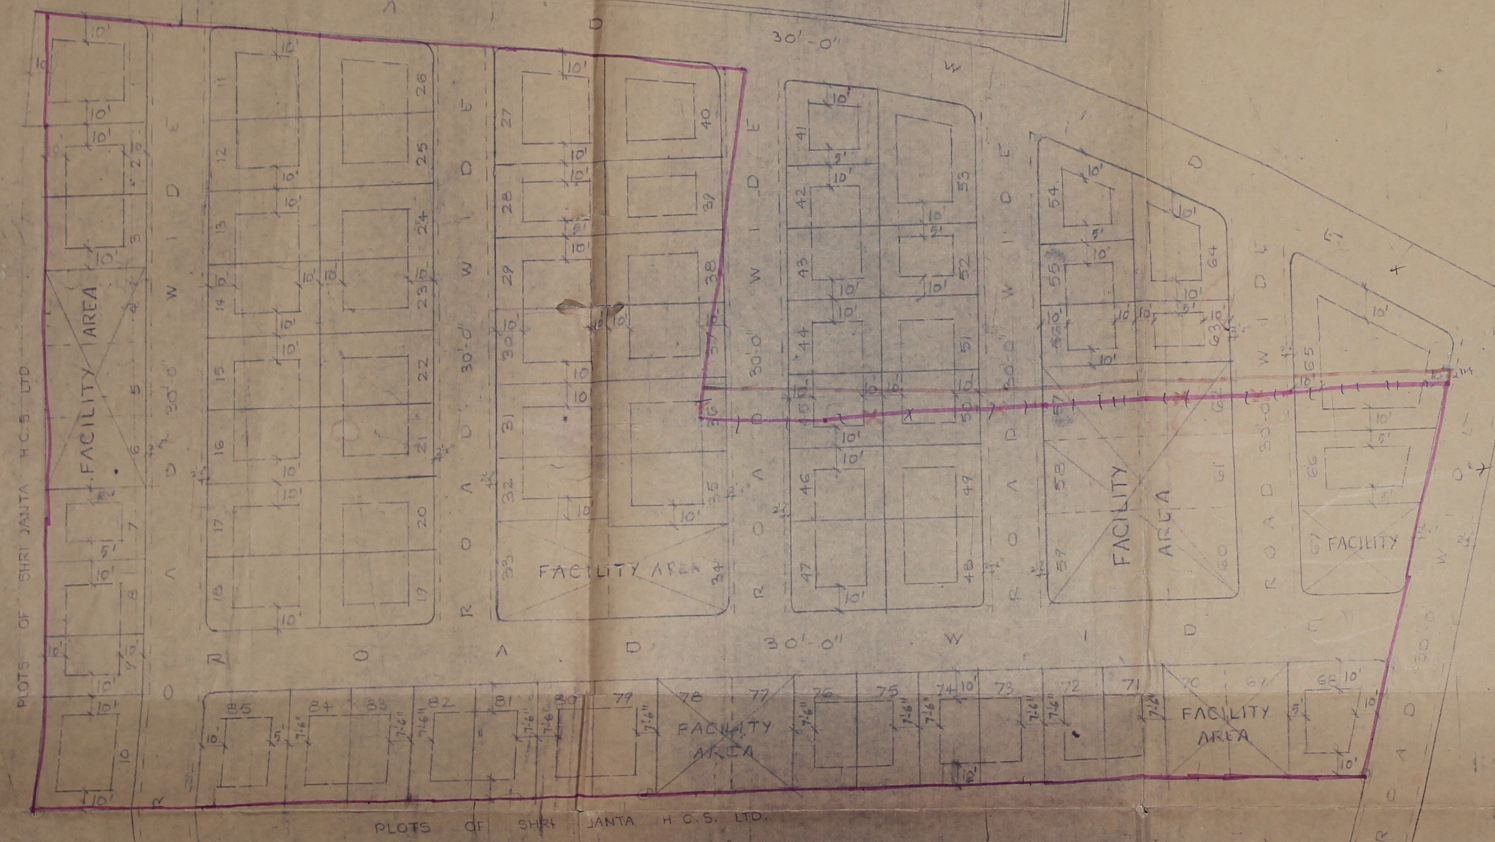

- नोट: - 1. राजस्थान भूखण्ड विभाग 6.00 बीघा
- 2. जमाबंदी भूखण्ड: - 6.00 बीघा
- 3. राजस्थान भूखण्ड विभाग जमाबंदी: - 6.00 बीघा

जांचित
2019
2019/194
20/05/20
20/05/20

AREA ANALYSIS:-

RESIDENTIAL	3.20 ACRES	80.25%
ROAD	1.34	25.25%
FACILITIES	0.77	14.50%
TOTAL	5.31 ACRES	100.00%

NOTE:- TRACED FROM THE DRAWING OBTAINED FROM INDIVIDUALS AT SITE

Sd/- (T.S. ARORA)
A.T.P (22-3-83)
J.D.A. JAIPUR

TRACED BY: RAJESH VERMA
DRAFTSMAN APPARENTICE
SET BACKS MARKED BY:
COMPR BY:

SCALE
1 INCH = 40 FT.
DRG. NO.
R/S/194/2019

SECTOR - 17
SOCIETY - SEN COLONY
SCHEME - JHOTWARA
LOCATION -

Sd/-
S. M. SHARMA
S.T. TOWN PLANNER
J.D.A. JAIPUR

Sd/-
S. M. SHARMA
S.T. TOWN PLANNER
J.D.A. JAIPUR

135

7

STATEMENT
 AREA OF PLOTS 1961.05 SQ. YDS.
 TOTAL 25730.0 SQ. YDS.
 OR 6 BIGHA 10 BISHWA


BUILDING LINE
 FRONT SIDE 10-0
 BACK SIDE 5-6
 ONE SIDE 5-0
 OTHER ONE COMMON WALL

REFERENCE
 TOTAL NO. OF PLOTS 84 AND
 SCHEME BOUNDARY



R A M B A G H C A M P U S

PUGA COMMON WALL

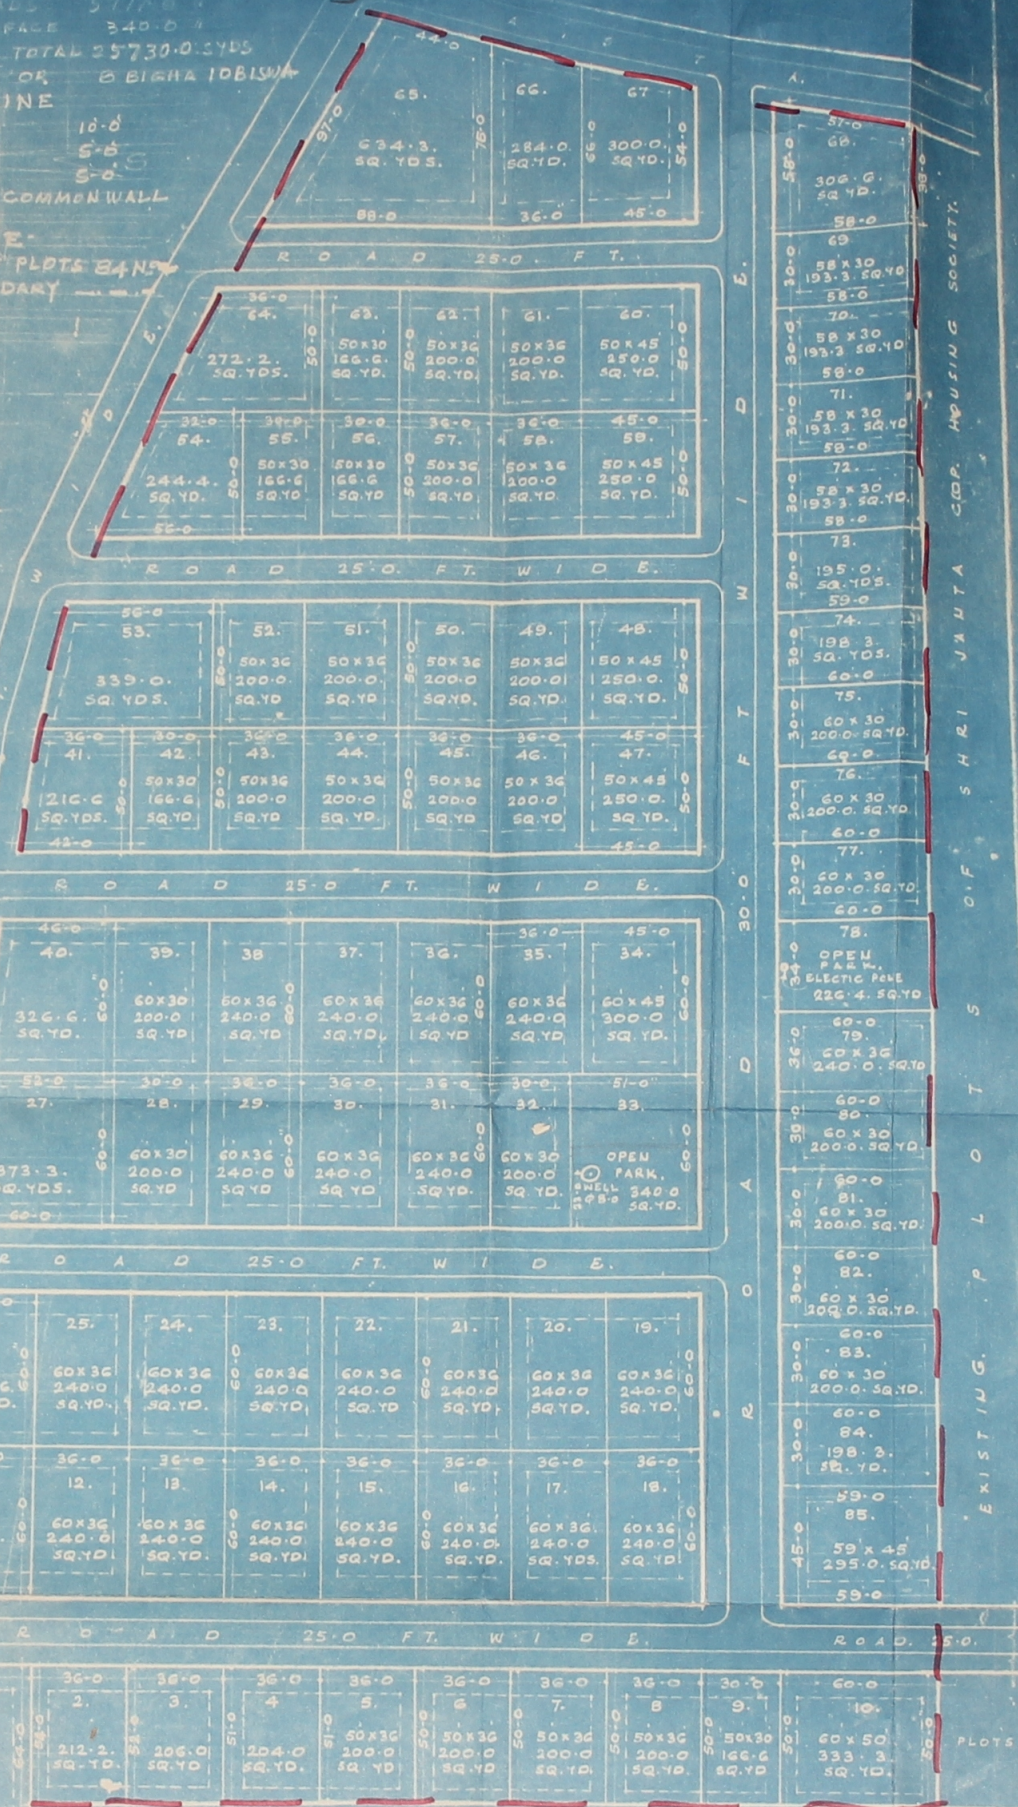

PROPOSED PLOTS OF SEM COLONY BHAWAN
 NIRMAN SAHKARI SAMITY LTD JHOTWARA, JAIPUR,
 KHASRA NO 1082/2, 1195/1, VILLAGE JHOTWARA, JAIPUR

SCALE 1" = 40 FT

SECRETARY
 SEM COLONY BHAWAN NIRMAN SAHKARI SAMITY LTD