


LAY OUT PLAN OF PLOTS IN SCHEME NO. 7
 ARUN VIHAR ON JHOTWARA NIWARU ROAD
 IN AMBEDKAR GRAH NIRMAN SAHAKARI
 SAMITI LTD. JAIPUR

ARUN-VIHAR

Scale: 50feet To An Inch

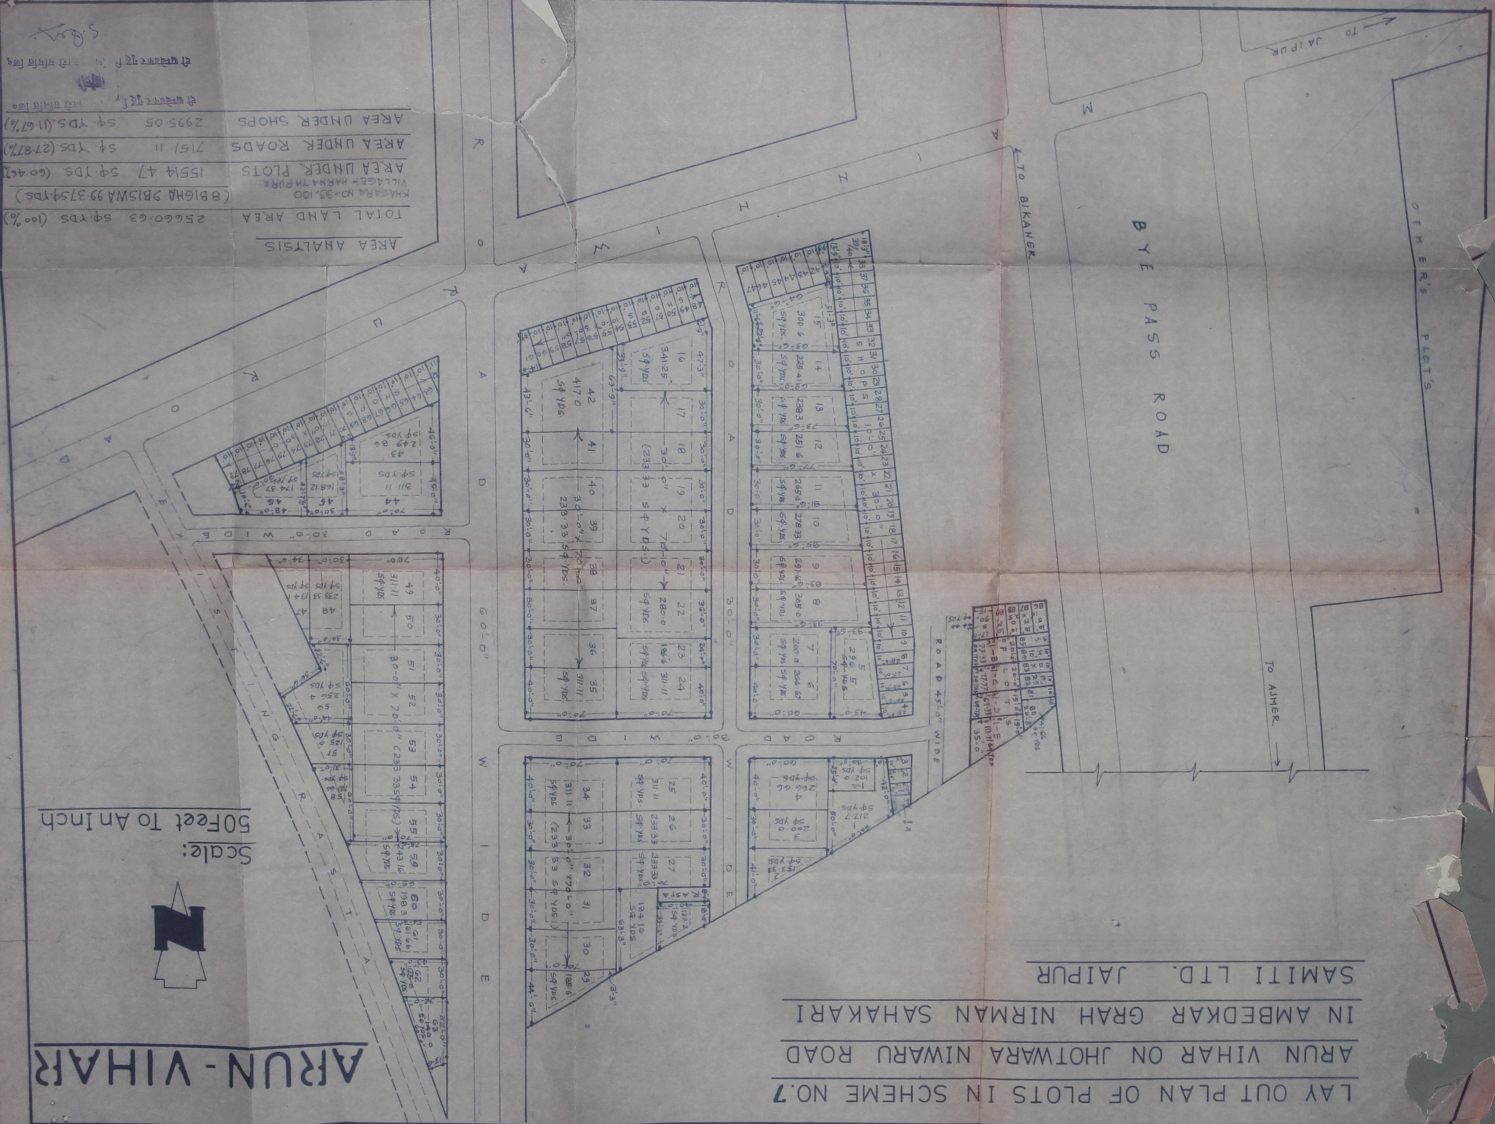

AREA ANALYSIS

TOTAL LAND AREA	25660.63 sq yds (100%)
(8 BIGHA 2B15WA 99.3754 yds)	
AREA UNDER PLOTS	15514.47 sq yds (60.4%)
AREA UNDER ROADS	7151.11 sq yds (27.87%)
AREA UNDER SHOPS	2995.05 sq yds (11.67%)

WILDCAT - HARKA TH PURA
 KAKHADA NO. 33/03

18

18

18



12

LAY OUT PLAN OF PLOTS IN SCHEME NO.7
ARUN VIHAR ON JHOTWARA NIWARU ROAD
IN AMBEDKAR GRAH NIRMAN SAHAKARI
SAMITI LTD. JAIPUR

ARUN-VIHAR



Scale:

50 Feet To An Inch



17

585
दिनांक ११/०५/१९६०

AREA ANALYSIS

TOTAL LAND AREA	25660.63	SQ YDS (100%)
THUNDERBOLT PARK (BIGHA 9815WA) 93799YDS	15574.47	SQ YDS (60.4%)
AREA UNDER ROADS	7151.11	SQ YDS (27.8%)
AREA UNDER SHOPS	2995.05	SQ YDS (11.6%)

