

EXISTING

R O A D

TO CIVIL LINE


126

126

JAIPUR

TO DELHI

TO SAWAI MADHOPUR

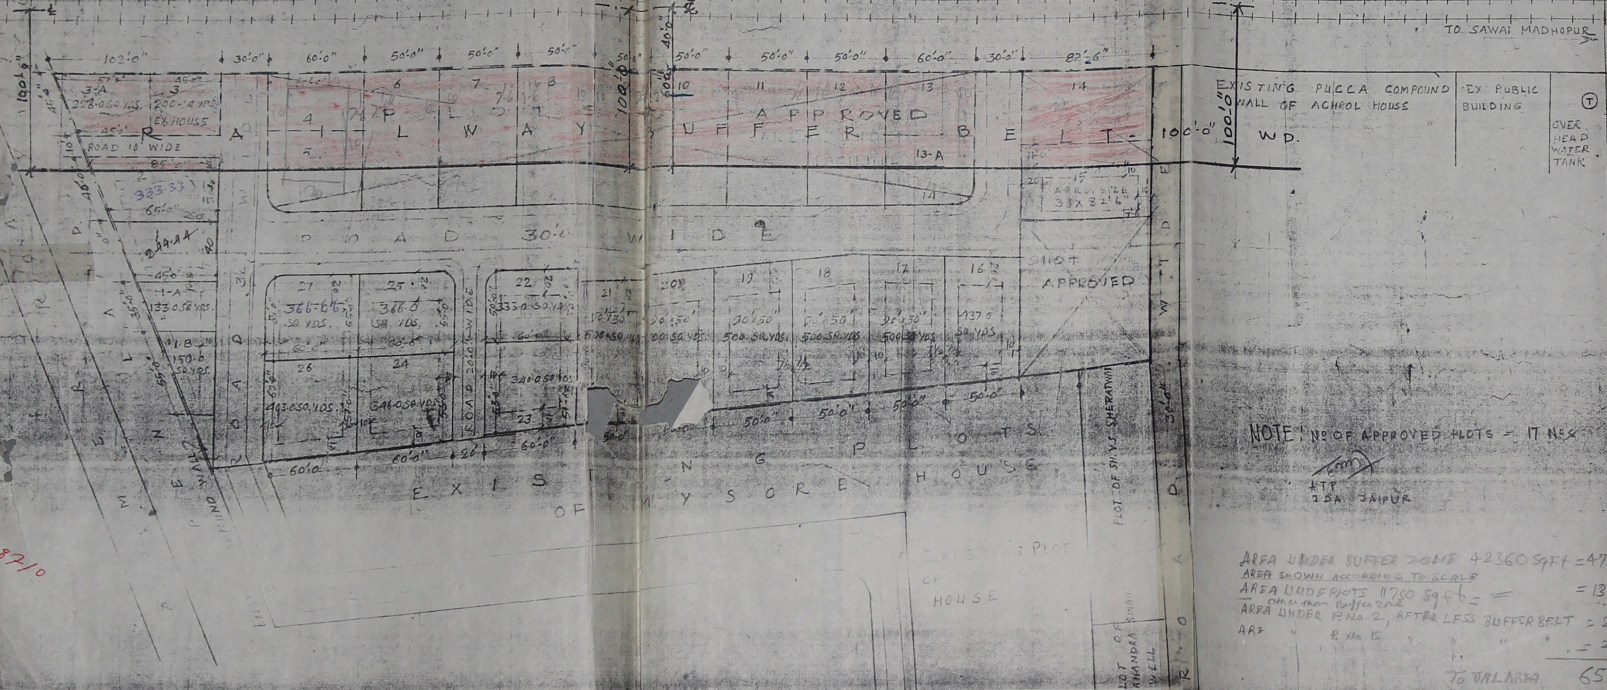

AREA ANALYSIS

LAND-USE	AREA IN ACRES	PERCENTAGE
1. RESIDENTIAL	1.63	54.6%
2. ROADS	0.63	19.7%
3. RAILWAY BUFFER BELT	0.58	29.3%
TOTAL	3.22	100%

TRCP BY - S. K. SAINI  
 SCALE - 1" = 100'  
 COMPREY -  
 DRAWN BY - H. C. SINGH

SECTOR - 7  
 SCHEME - ACHROL HOUSE  
 SOCIETY - JHOTI JAGJEVAN

NOTE: NO OF APPROVED PLOTS = 17 Nos

AREA UNDER BUFFER ZONE 42360 Sqft = 4706.66 Sq. ft  
 AREA SHOWN ACCORDING TO SCALE  
 AREA UNDER PLOTS 11750 Sq. ft = 1305.55 "  
 AREA UNDER PLOT 2, AFTER LESS BUFFER BELT = 250 Sq. ft  
 AREA UNDER PLOT 15 = 275 "

TO WALAPA 6537.21

ASSTT. TOWN PLANNER  
 JALPA JAIPUR  
 SENIOR TOWN PLANNER  
 JALPA JAIPUR

228710  
 438

