


**PROPOSED LAY-OUT PLAN OF SCHEME NO
BHERAV GRAH NIRMAN SAHAKARI SAMITI LTD.
NEAR NANGAL JAISA BOHRA-JAIPUR**

28421 नं. 203

ग्राम - साहस अस्त अस्त
हस्त - साहस अस्त अस्त

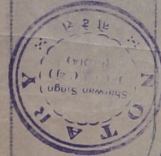


SNO	SIZE	AREA	NO OF PLOTS
1.	55x30	183.3	4
2.	50x30	166.6	2
3.	55x40	244.4	2
4.	50x40	222.2	1
5.	OTHERS SIZE PLOTS	11	
SHOPS			
1.	10x30	33.3	32
2.	OTHERS SIZE SHOPS	1	
TOTAL PLOT - 33			
TOTAL SHOPS - 20			

1. PLOT AREA - 3923 SQ YDS.
2. SHOP AREA - 1102 SQ YDS.
3. ROAD AREA - 2424 SQ YDS.
4. TOTAL AREA - 7449 SQ YDS.

TRUE COPY

NOTARY PUBLIC
JAIPUR
(9)

46
50/50/50
13

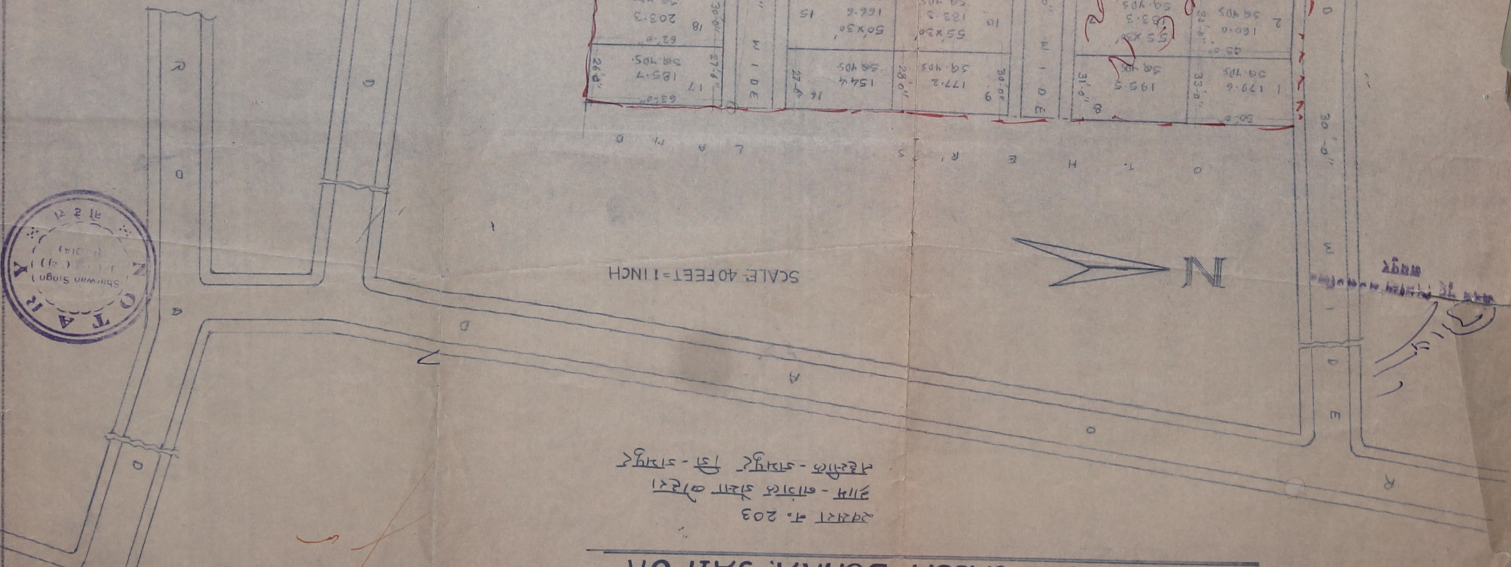

SCALE: 40 FEET = 1 INCH



DURGA VIHAR 'C'

