


J. D. A.

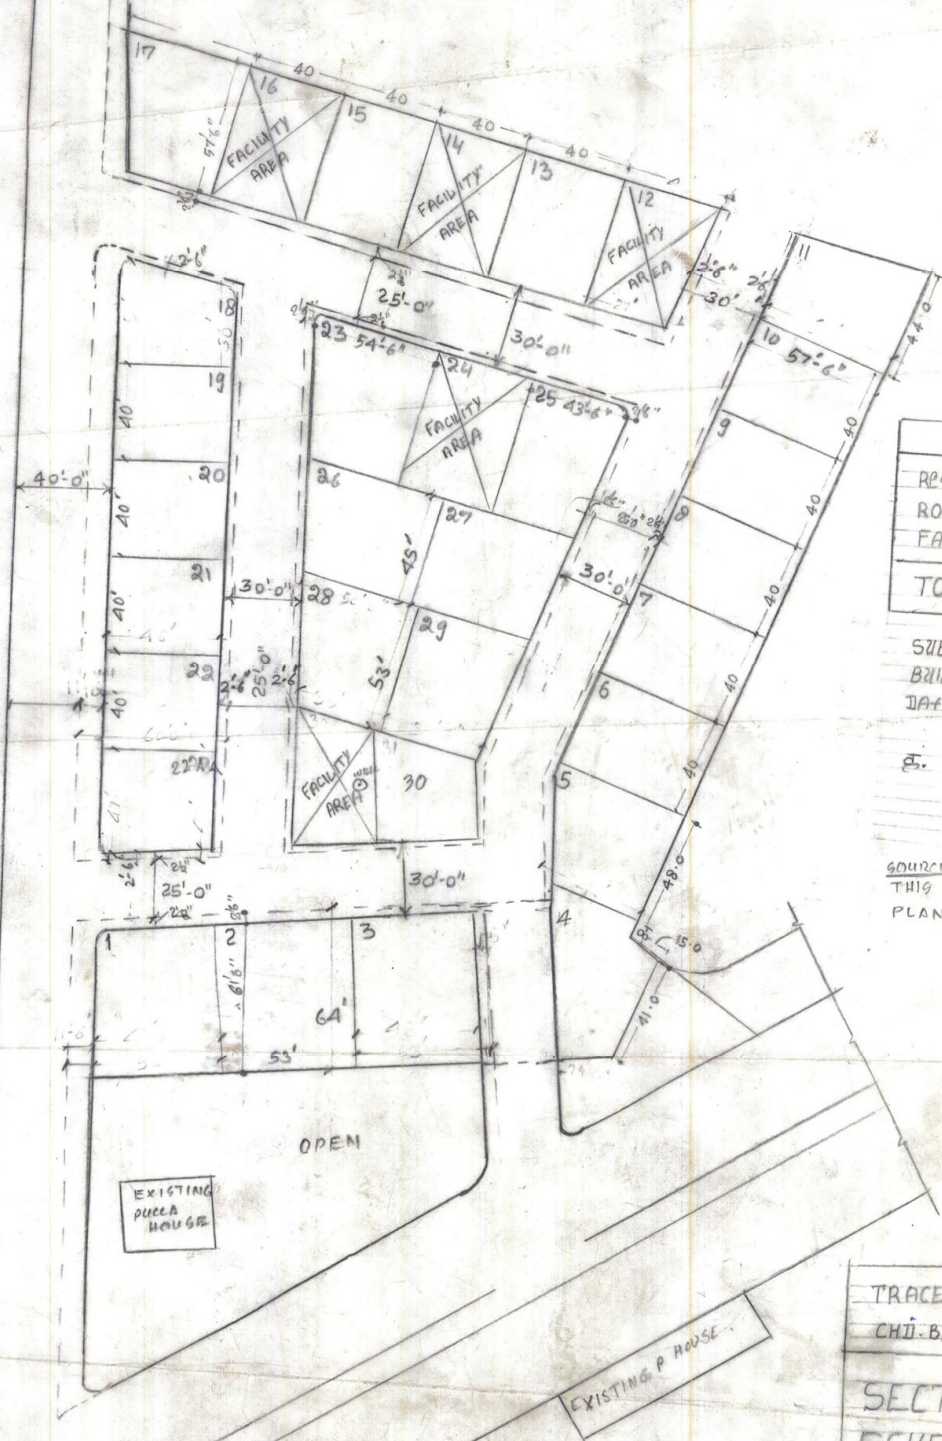

	ACRES	%
RESIDENTIAL	1.70	60.5
ROADS	0.86	30.6
FACILITIES	0.25	8.9
TOTAL	2.81	100.00

SUB-DIVISION PROVISIONALLY APPROVED BY THE BUILDING PLAN COMMITTEE II IN ITS MEETING DATED 28-12-85 VIA RESOLUTION NO. ....

क. सहायक नगर निरीक्षक  
जयपुर विकास प्राधिकरण  
जयपुर

SOURCE: THIS DRAWING IS TRACED FROM SCHEME PLAN AVAILABLE IN MAIN FILE AT PAGE NO. 19.

TRACED BY - OMPRAKASH KHICHA I.R.G. NO P/18/10/28/17  
CHK. BY - 21/08/17 J.D.A. ISSUED ON

SECTOR: NO. 17  
SCHEME: NO. 1  
SOCIETY: SANYUKT GRAH NIRMAN SAMA  
KARI SAMITI  
LOCATION: JHOTWARA ROAD.

(E.K. GUPTA)  
ASSISTANT TOWN PLANNER  
J. D. A. JAIPUR

(K.K. MATHUR)  
SENIOR TOWN PLANNER  
P.U. JDA JAIPUR

35X46