


J. D. A.

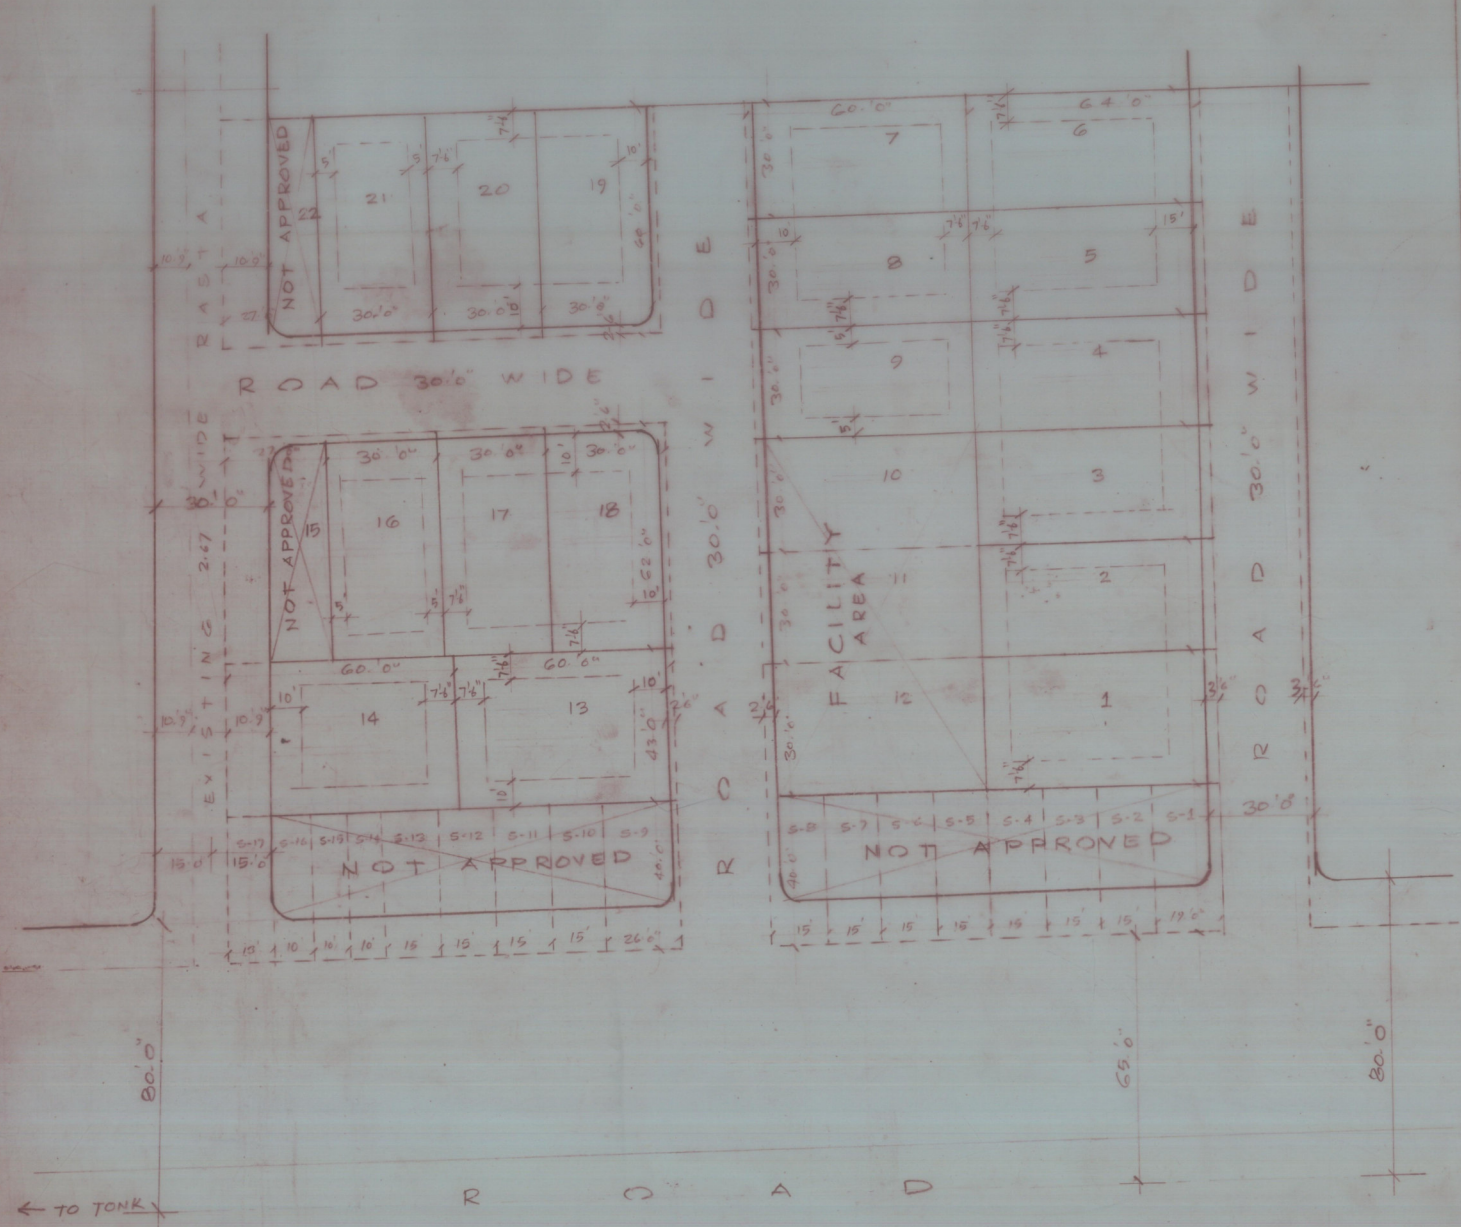

AREA ANALYSIS :-

LAND USE	AREA IN SQM.	PERCENTAGE
1 RESIDENTIAL	3393.00	60.0%
2 ROAD	792.00	14.0%
3 FACILITY & SHOPS	1470.00	26.0%
4. TOTAL	5655.00	100.0%

TRACED BY:- B.C. VERMA	SCALE :- 50 FT = 1 INCH.	ISSUED ON:-
COMP. BY :-	ORG. NO. R/P/INC/87/206	

SECTOR NO. 26.
SCHEME PARVATI NAGAR
SOCIETY RAJ HANS H.C.S.
LOCATION TONK ROAD JAIPUR

(H.S. SANCHETI) ASSISTANT TOWN PLANNER J.D.A. JAIPUR	(P.K. MATHUR) SENIOR TOWN PLANNER J.D.A. JAIPUR.
--	--