


JDA



NOTE -
 VILLAGE MUGLI PURA
 KHASRA NO 71
 BIGHA 8
 BIGHA 10

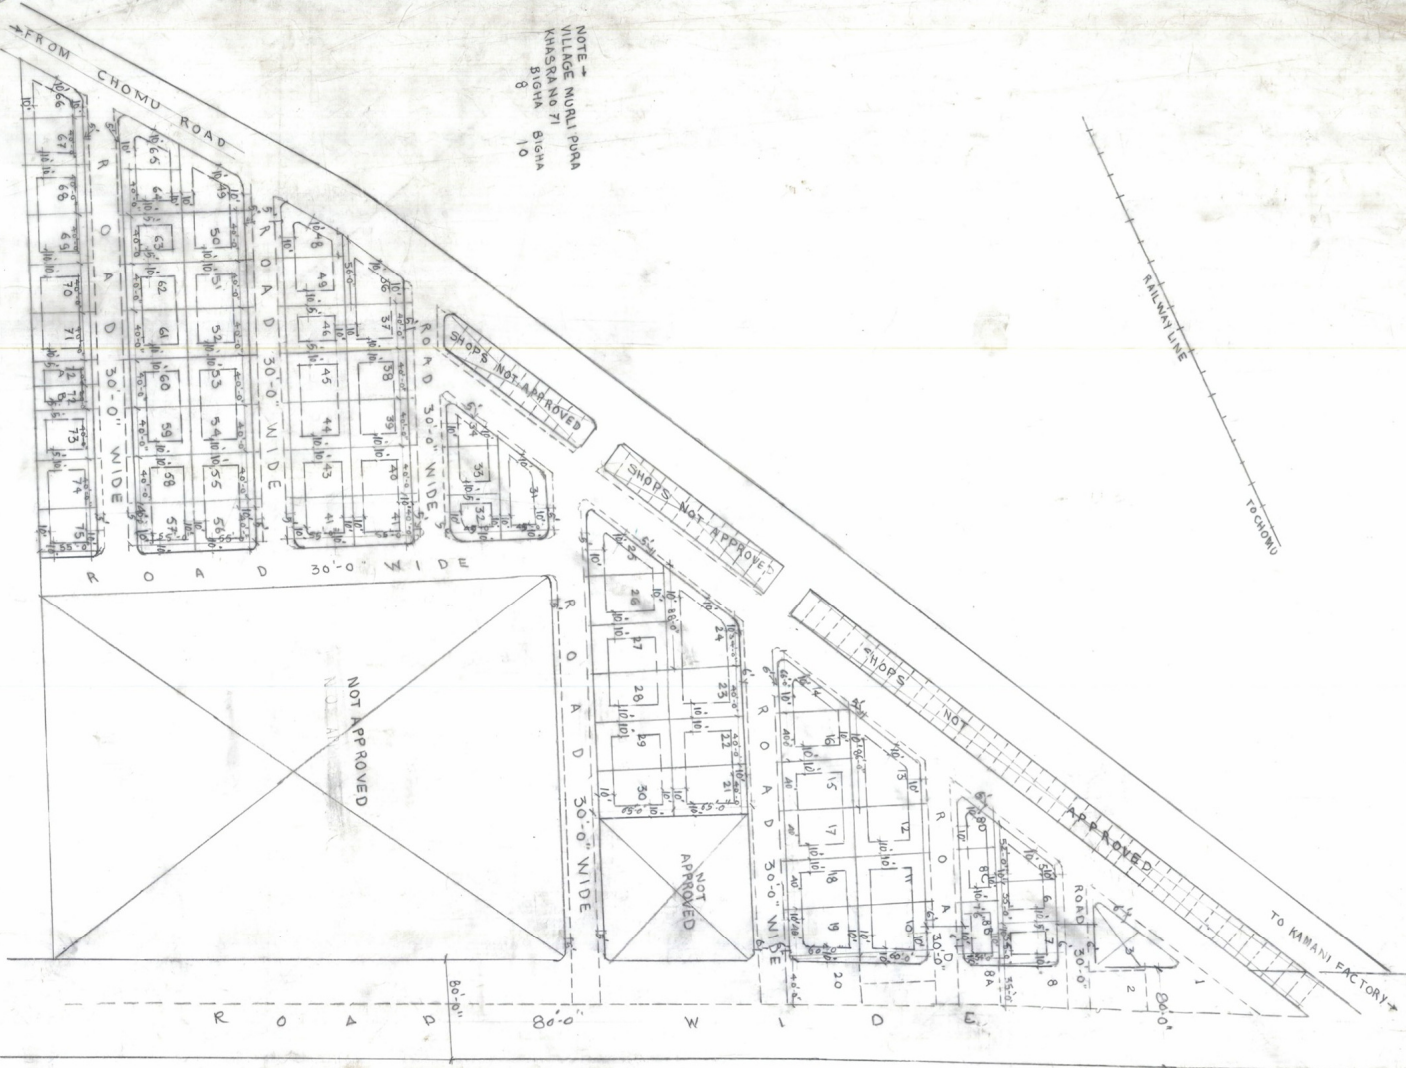

NOT APPROVED

NOT APPROVED

APPROVED

THIS IS ONLY TRACKING FROM THE APPROVED LAY-OUT PLAN.

RESIDENTIAL	ACRES	%
RESIDENTIAL	3.25	51.42
ROAD	2.49	39.39
SHOPS NOT APPROVED	0.58	9.19
TOTAL	6.32	100.00

TRACE BY: _____
 SET BACK BY: _____
 COMP BY: _____
 DNG NO: 2122/RESIDENTIAL
 SCALE: 1"=50'

SECTOR - 19
 SOCIETY - MUTUAL HOUSING COOPERATIVE
 SCHEME NO - 13
 LOCATION -
 J.D.A. JAIPUR

ASST. TOWN PLANNER
 J.D.A. JAIPUR

SENIOR TOWN PLANNER
 J.D.A. JAIPUR